


**TYPICAL ROUNDABOUT SURROUND CROSS-SECTION**

Not to Scale


**NOTES:**

1. CONCRETE TO BE 32 MPa<sub>a</sub> STRENGTH WITH 14mm AGGREGATE.

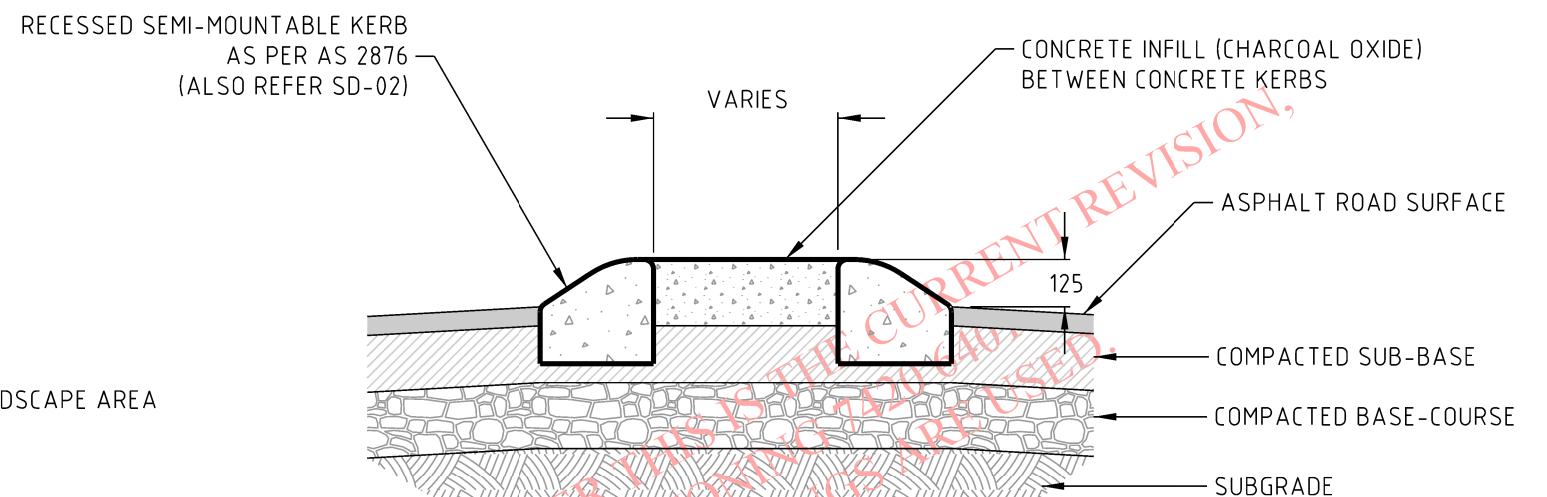

**TYPICAL (PREFERRED) SPLITTER ISLAND & TRAFFIC ISLAND DETAIL WITH RECESSED SEMI-MOUNTABLE KERB**

Not to Scale

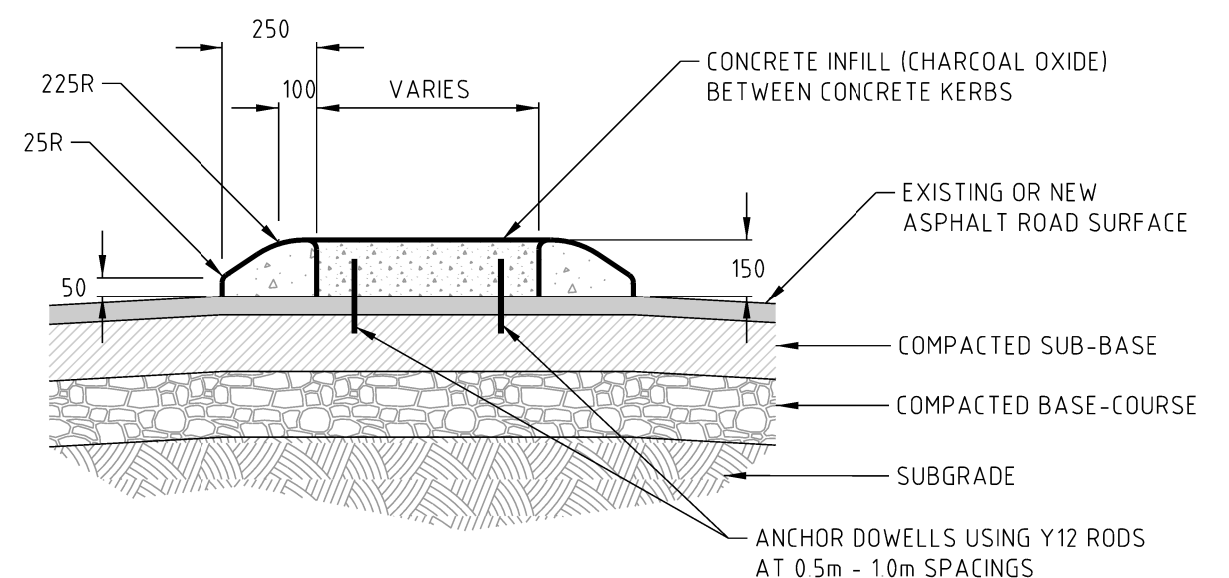

**ALTERNATIVE SPLITTER ISLAND & TRAFFIC ISLAND DETAIL WITH KERB SURROUND CAST ON TOP OF FINISHED ROAD SURFACE**

Not to Scale

ALL DIMENSIONS ARE IN MILLIMETRES UNLESS OTHERWISE SHOWN



**THE CORPORATION OF THE CITY OF MARION**

**TYPICAL ROUNDABOUT CONSTRUCTION DETAILS FOR CENTRAL, SPLITTER & TRAFFIC ISLANDS**

Drawn : **A.M.D**

Date : **31 June 2007**

Approved :

Last Revised : **4 August 2022**

Ref. No. : **SD-11**