


PERSONS USING THIS DRAWING ARE RESPONSIBLE FOR CHECKING WHETHER THE MARION COUNCIL WEBSITE OR THE MARION COUNCIL WEBSITE OR THE MARION COUNCIL WEBSITE IS THE CURRENT REVISION,
 THE COUNCIL DOES NOT ACCEPT LIABILITY FOR ANY DAMAGES CAUSED BY THE USE OF THIS DRAWING.

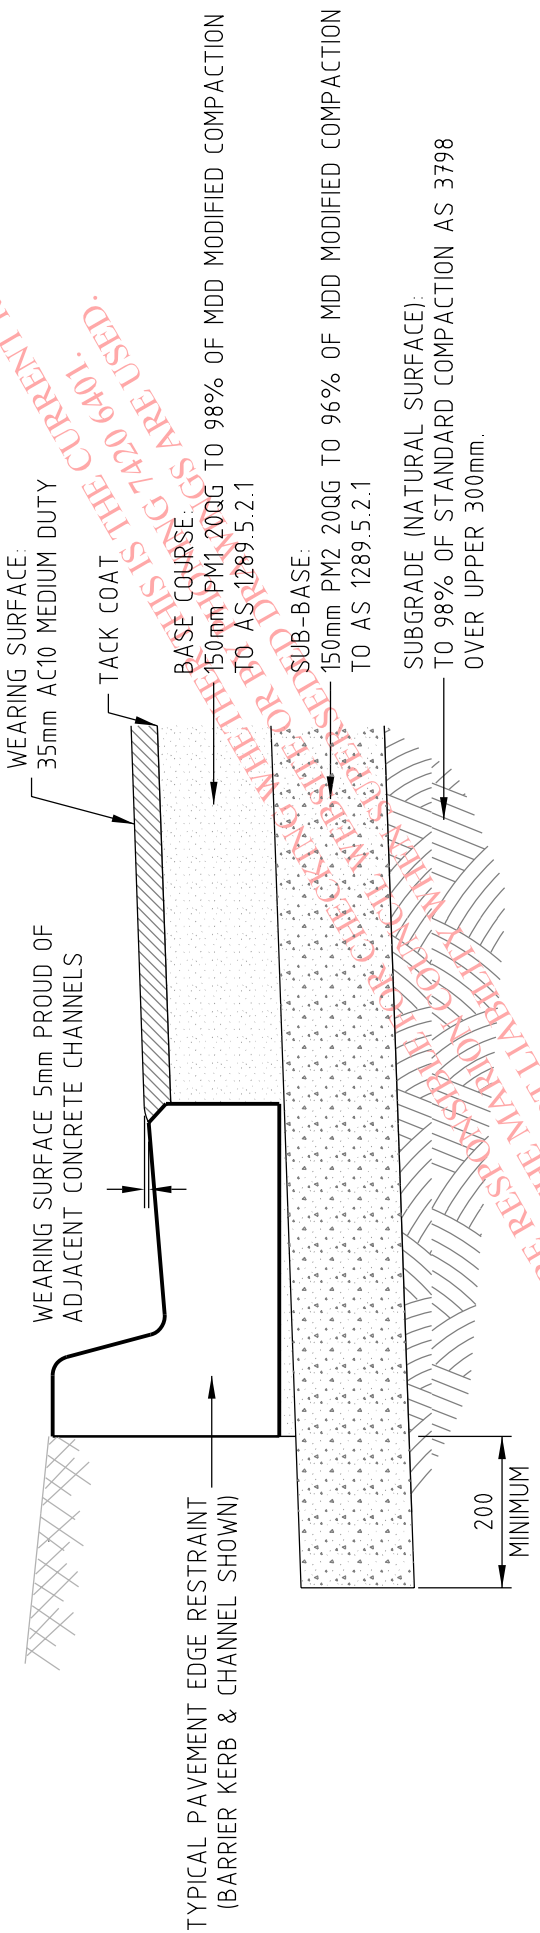

APPLICATION OF THIS PAVEMENT DETAIL

A PAVEMENT DESIGN MUST BE UNDERTAKEN FOR ANY ROADS TO BE CONSTRUCTED IN THE CITY OF MARION.

THE OVERALL THICKNESS AND LAYERED THICKNESSES OF THE PAVEMENT DESIGN MUST BE COMPARED TO THE ABOVE DEFAULT MINIMUM ROAD PAVEMENT DETAIL.

THE THICKER PAVEMENT MUST BE SELECTED FOR CONSTRUCTION.



THE CORPORATION OF THE CITY OF MARION
DEFAULT MINIMUM ROAD PAVEMENT DETAIL

Drawn : A.M.D	Date : 12 Sept. 2007	Approved : <i>Jail Allu</i>	Last Revised : 12 Sept. 2007	Ref. No. : SD-16
---------------	----------------------	-----------------------------	------------------------------	------------------