

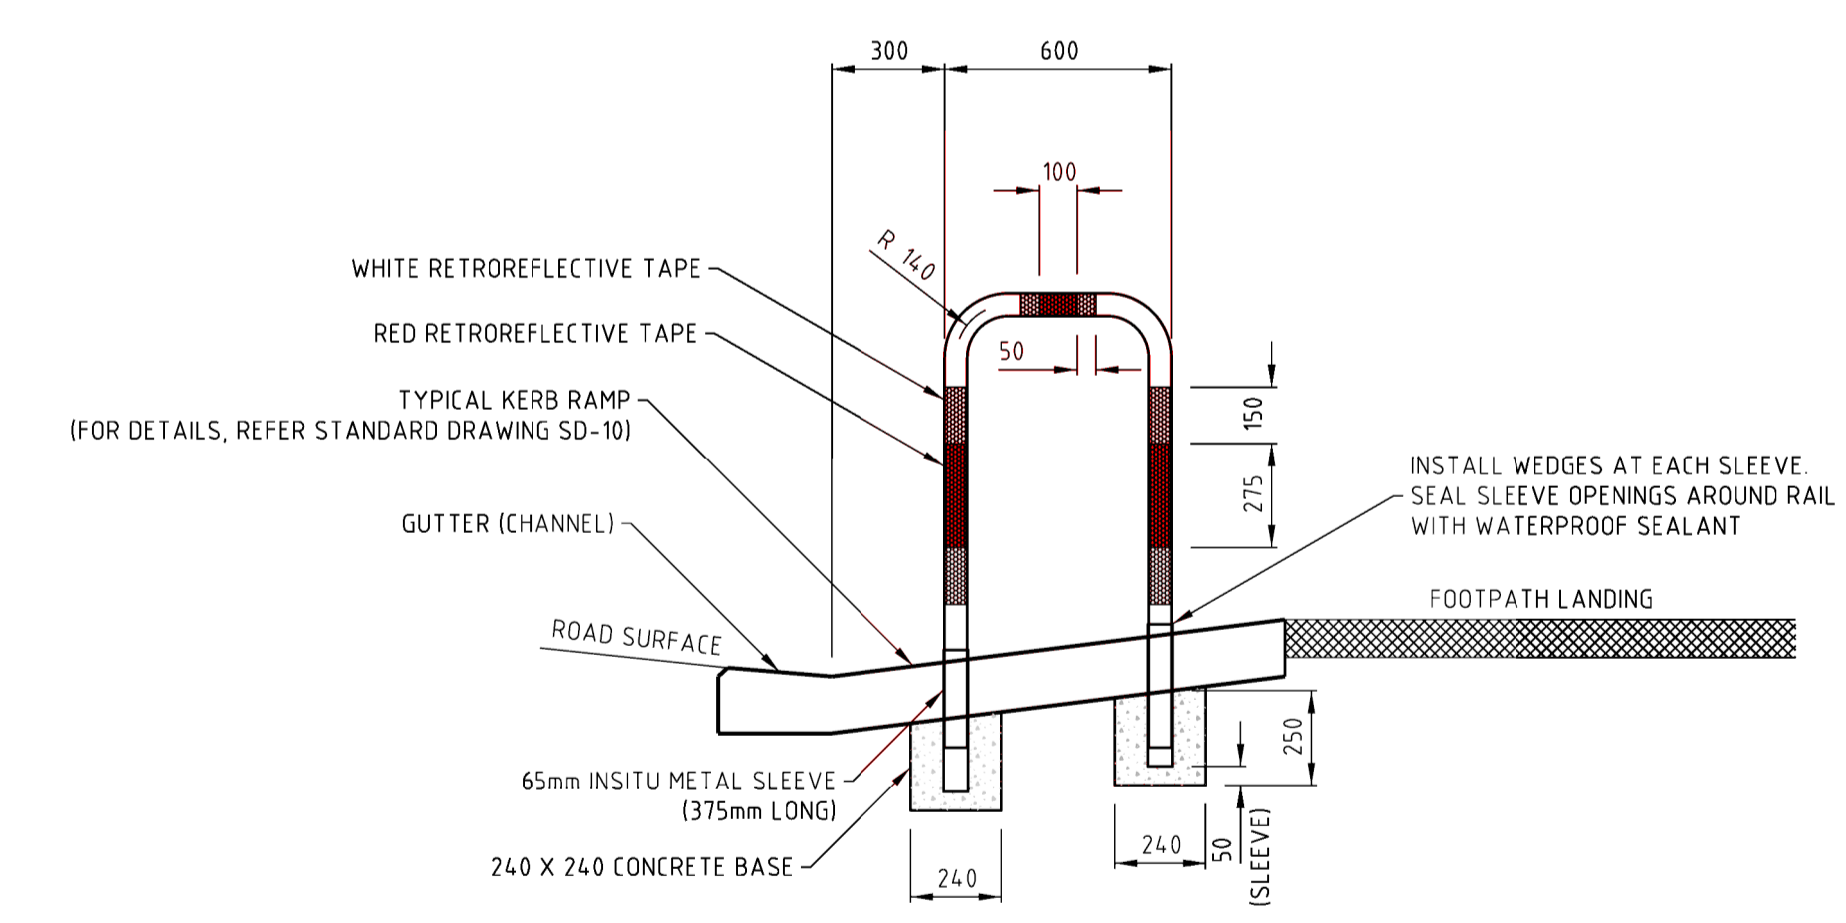
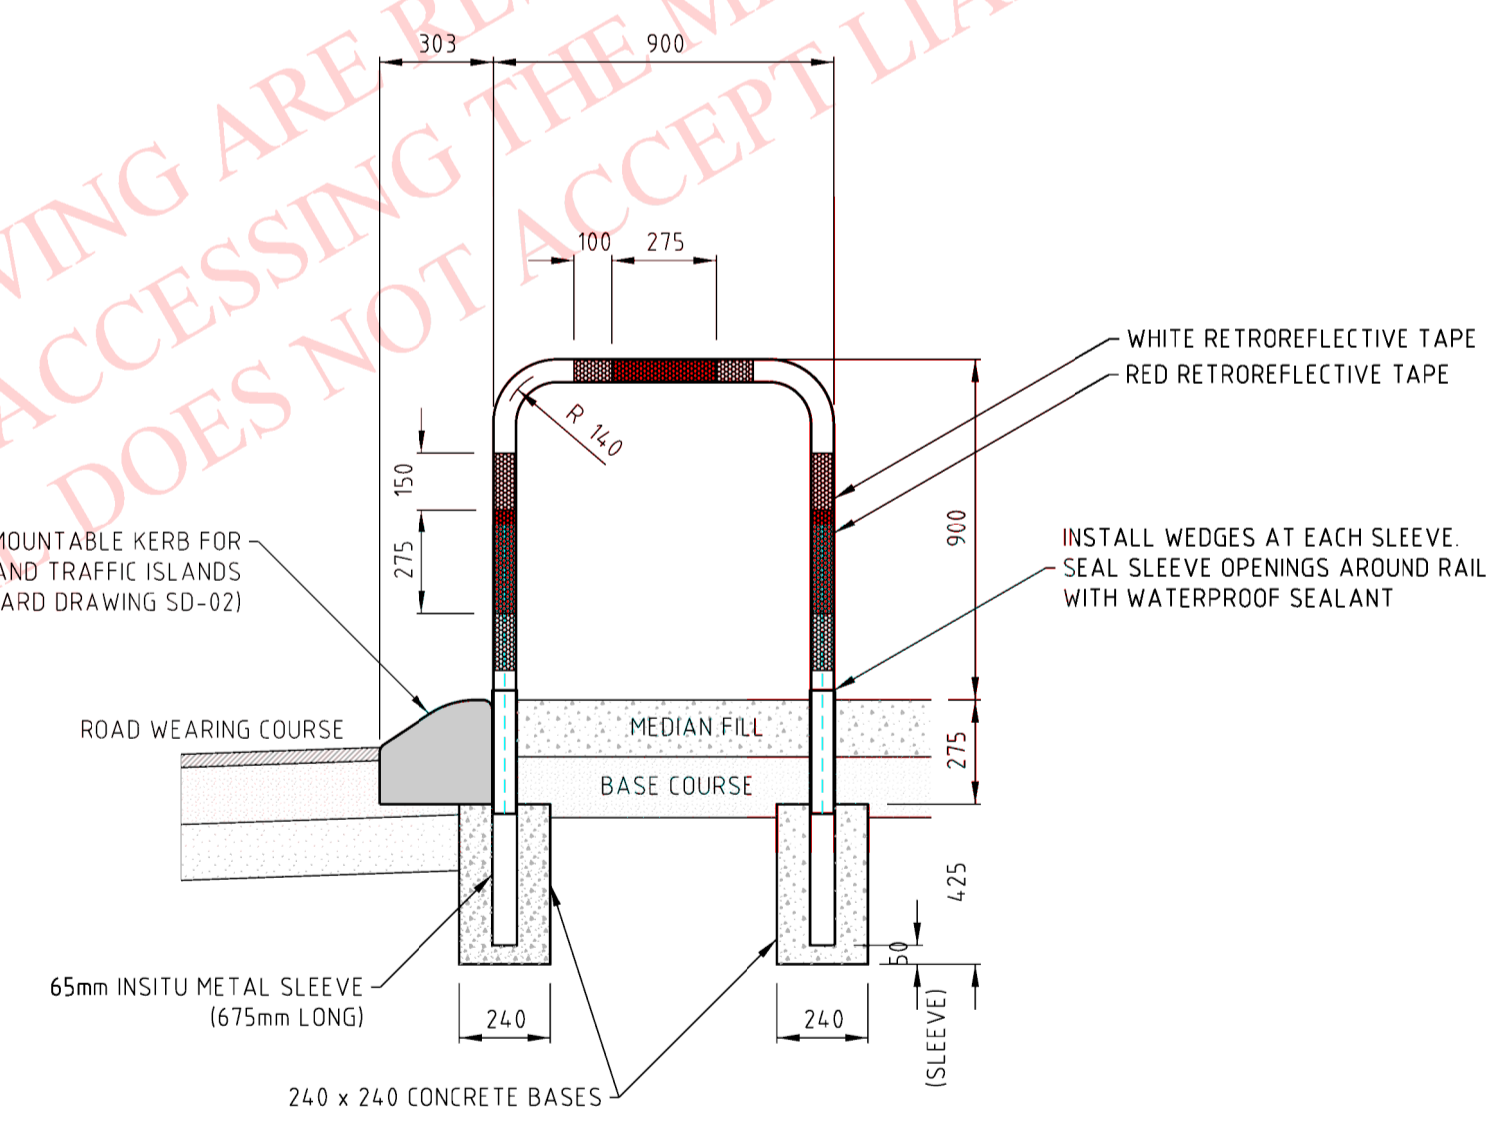
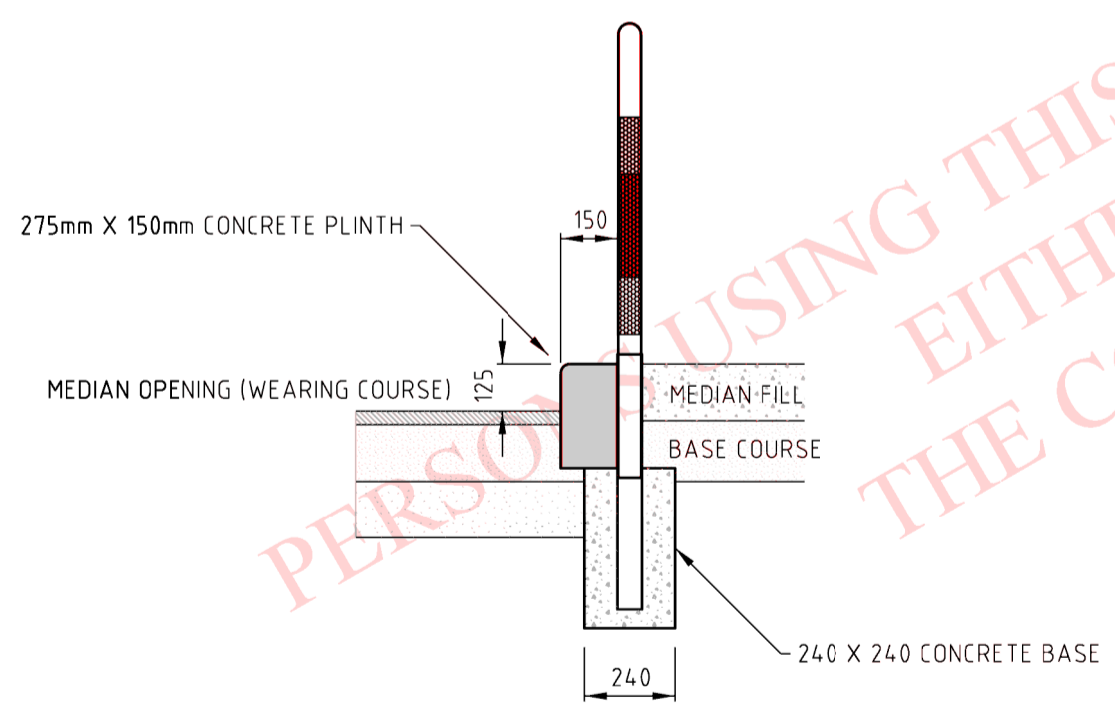


NOTES:

- 1. All dimensions are in millimetres unless otherwise shown.
- 2. All Retroreflective Tape shall be Class 1 in accordance with AS 1743

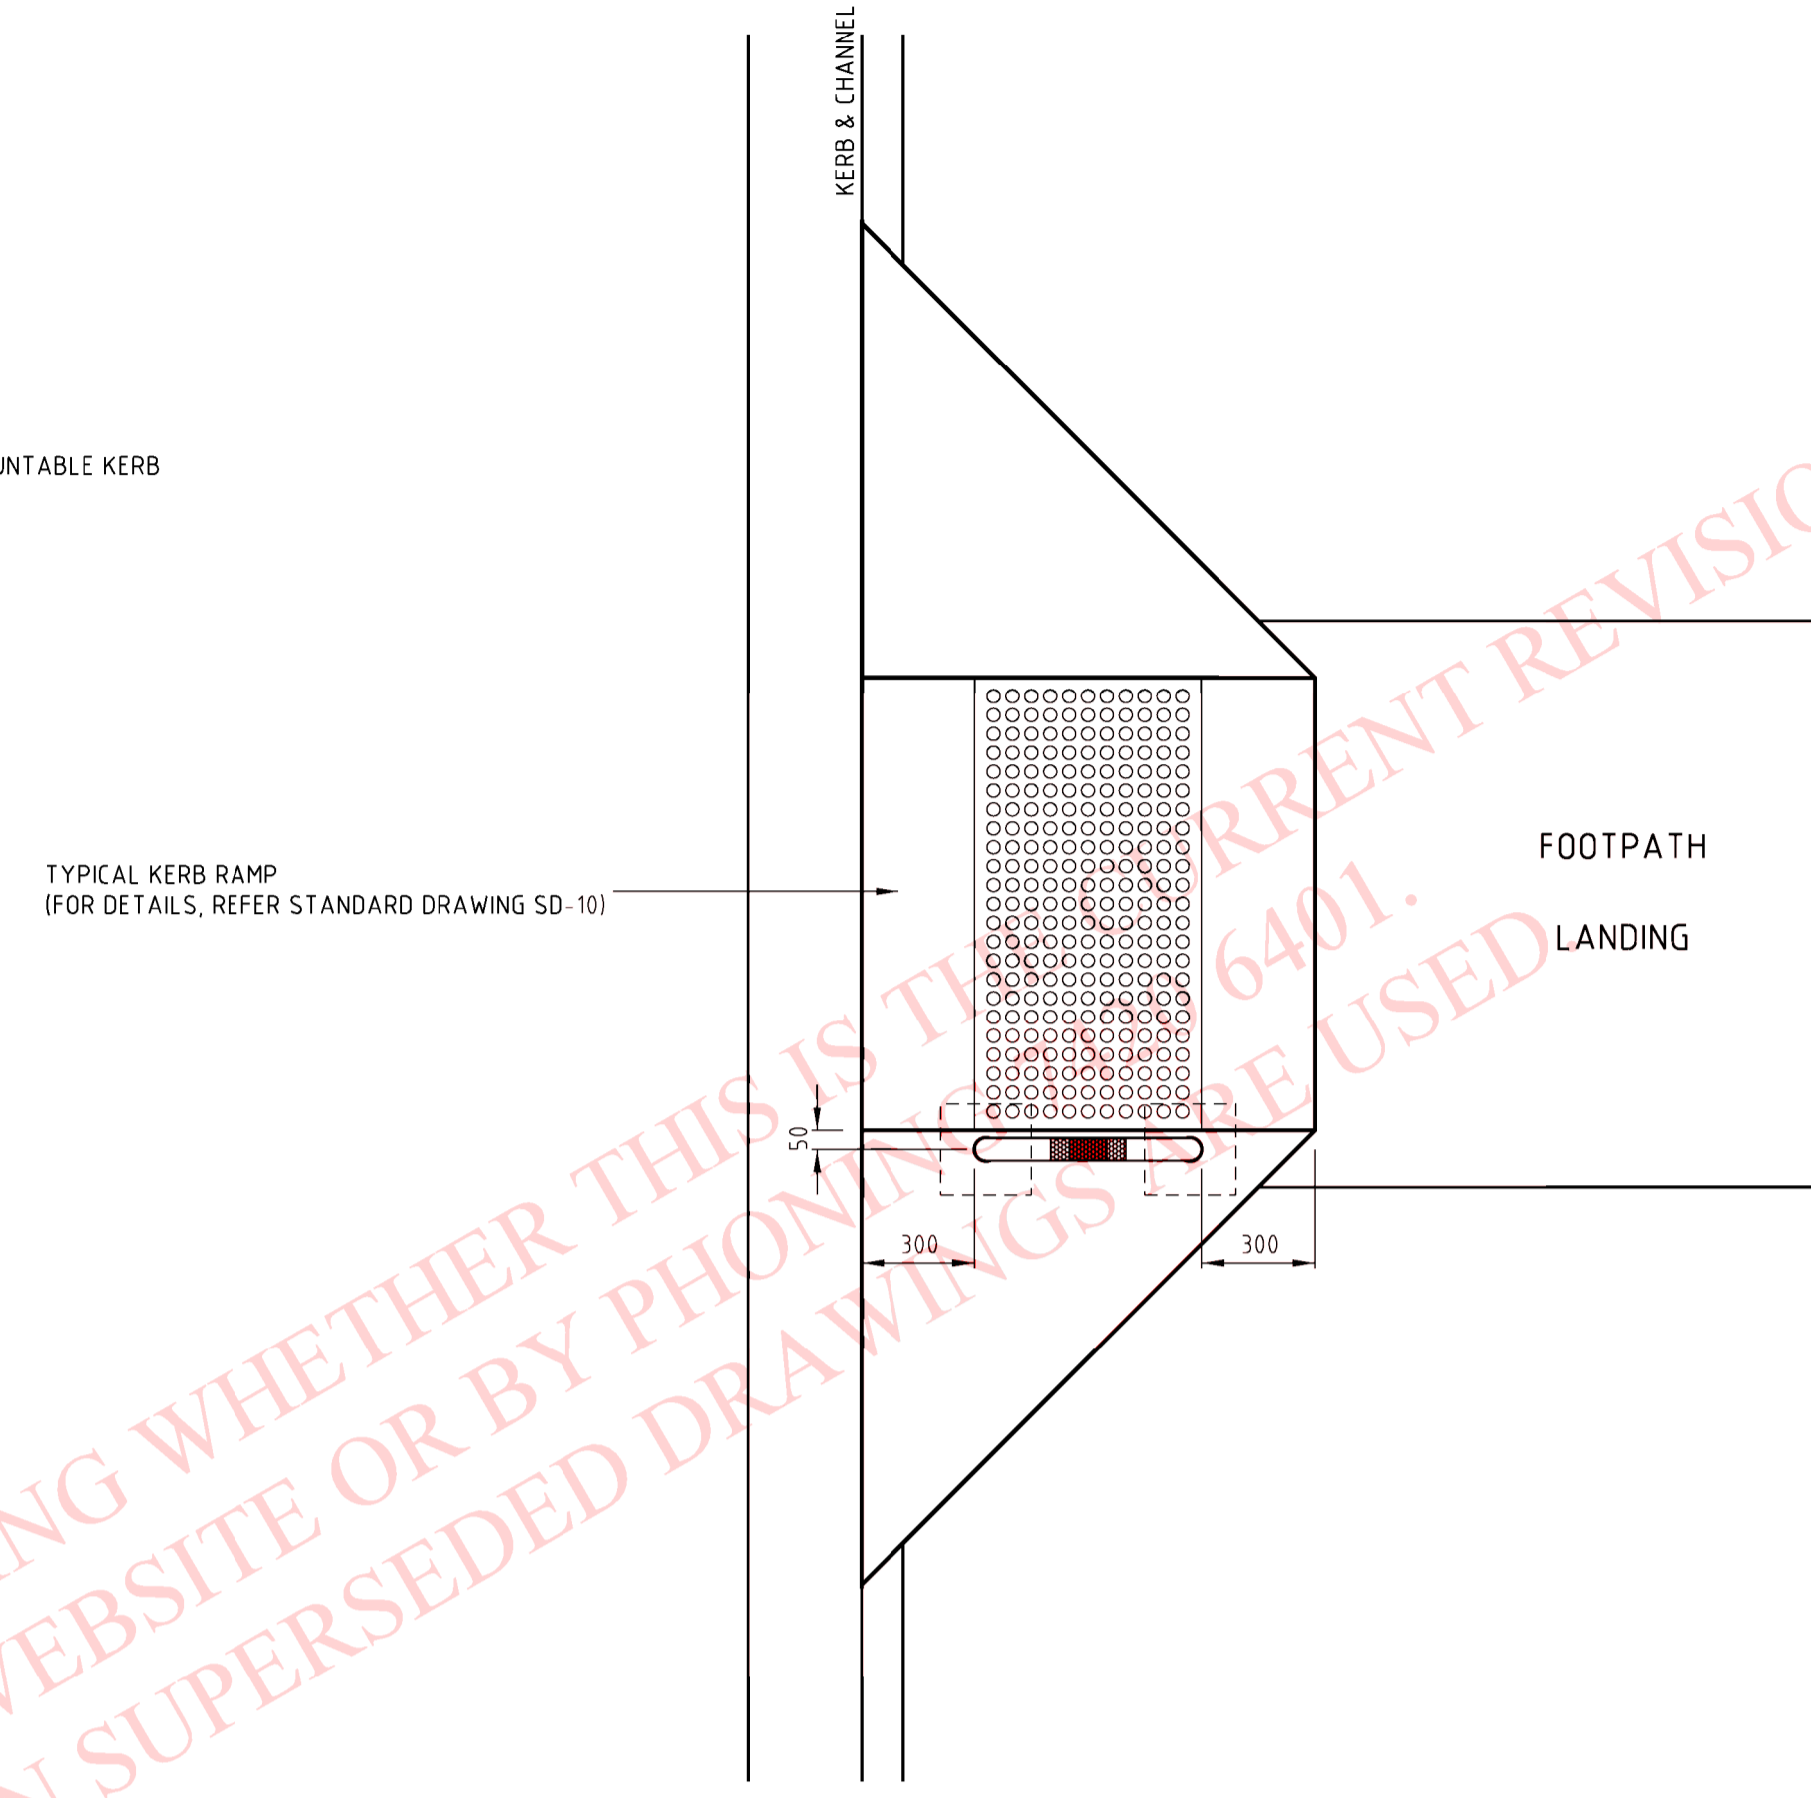

| REVISION | AMENDMENTS | APPROVED | DATE |
|----------|------------|----------|------|
| | | | |
| | | | |
| | | | |
| | | | |
| | | | |
| | | | |
| | | | |
| | | | |
| | | | |
| | | | |

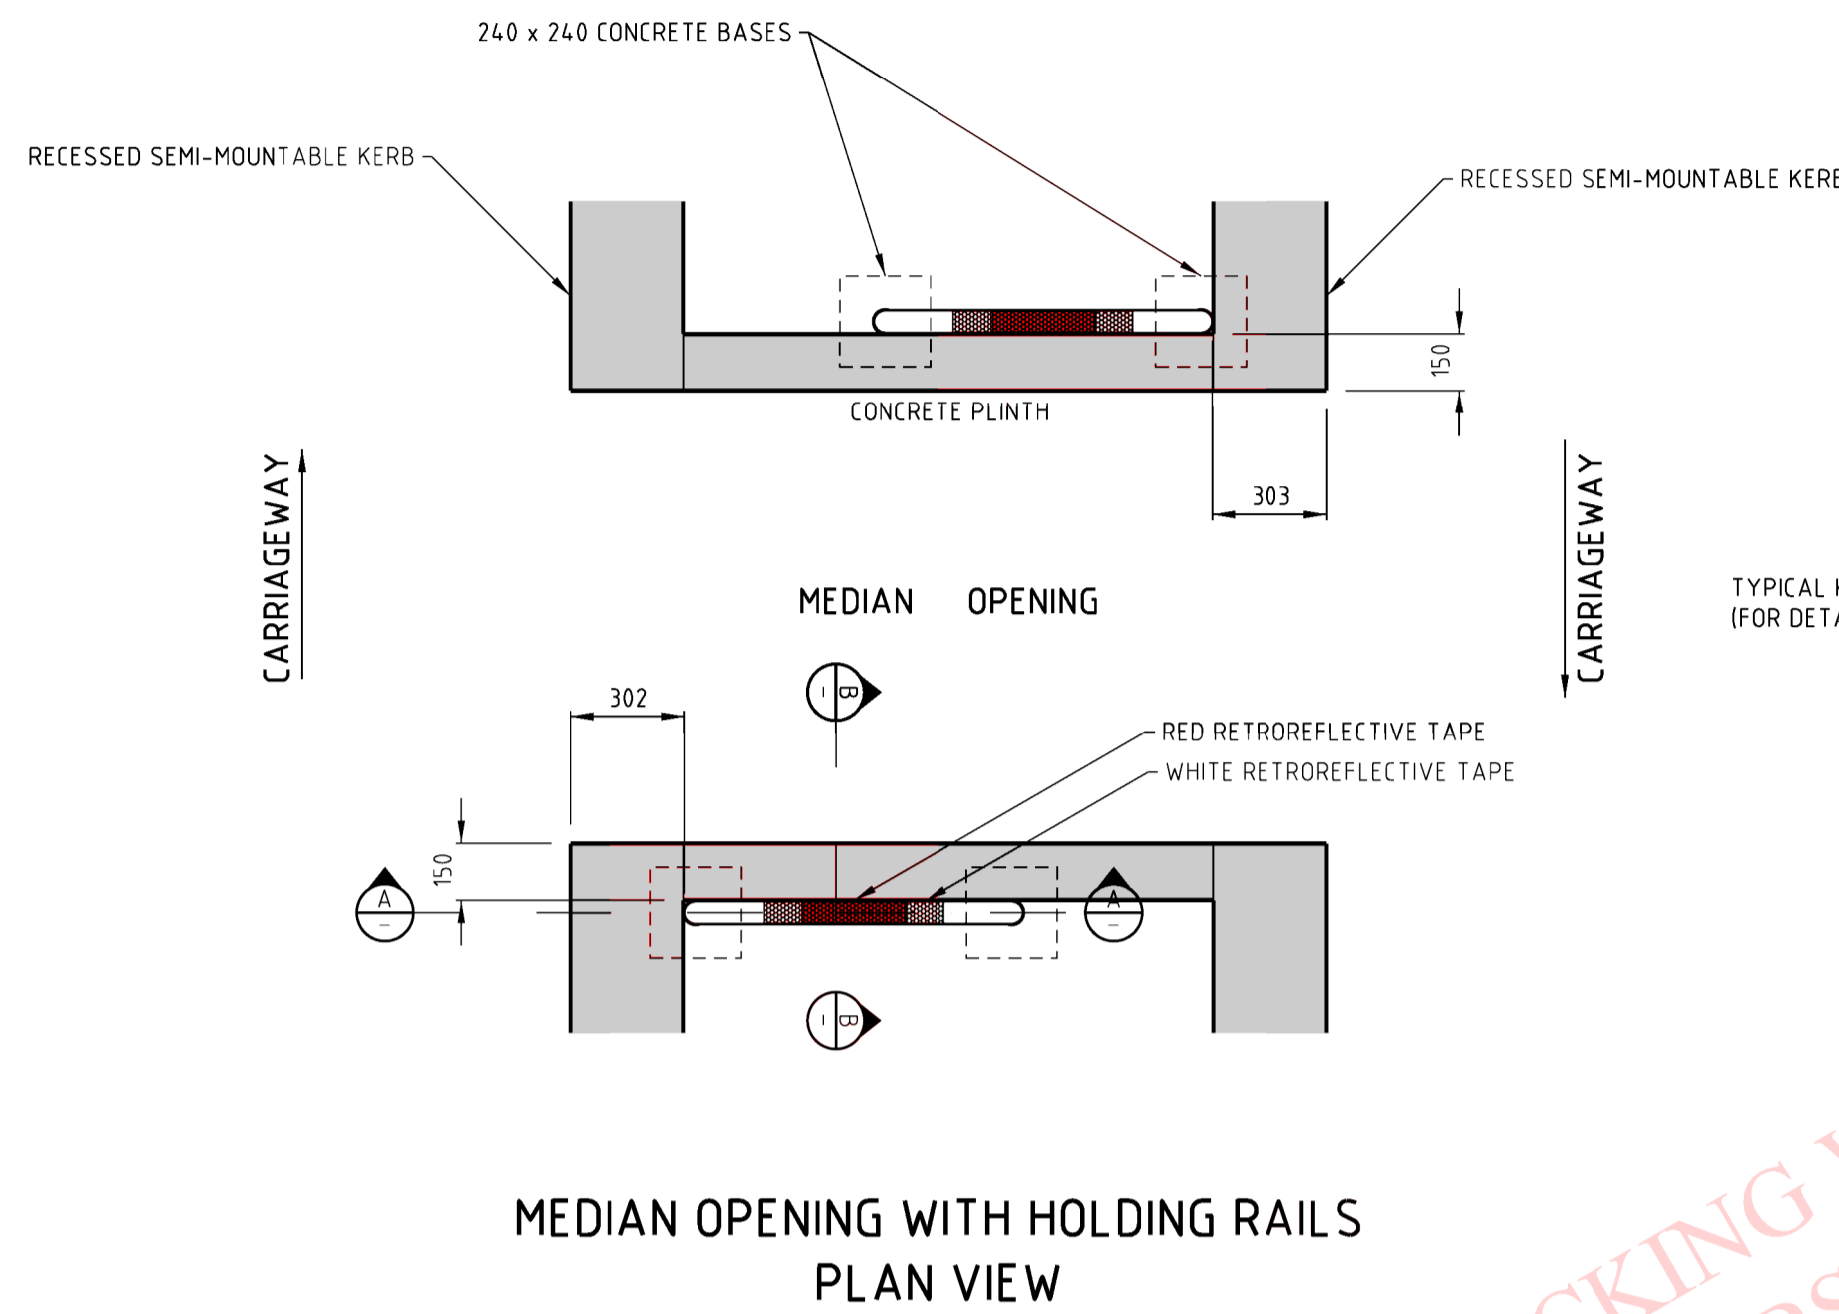

| | |
|-----------------|------------------------|
| SCALE: 1:20 | SHEET SIZE: A1 |
| SURVEYED: N/A | SURVEY DATE: N/A |
| DESIGNED: A.M.D | DRAWN: A.M.D |
| CHECKED: XXX | CHECK DATE: XX/XX/XXXX |
| APPROVED: | DATE: |

| | |
|---|-------------|
| THE CORPORATION OF THE CITY OF MARION | |
| PEDESTRIAN REFUGE DETAILS | |
| ELECTRONIC FILENAMES: STANDARD DRAWINGS 01116 | PROJECT No. |
| Ref. No. SD-32 | REVISION |