


SECTION OF KERB (AND WATER TABLE) TO BE REMOVED


## TYPICAL DRIVEWAY INVERT SECTION

NTS

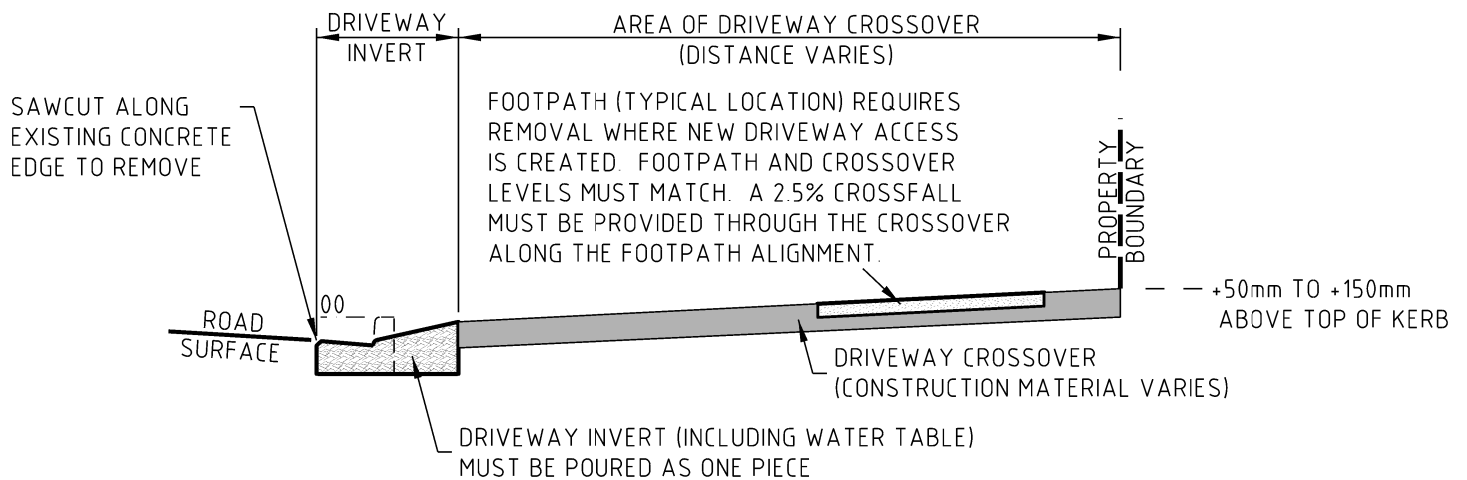

## SECTION DETAIL DRIVEWAY CROSSOVER REQUIREMENT

NTS

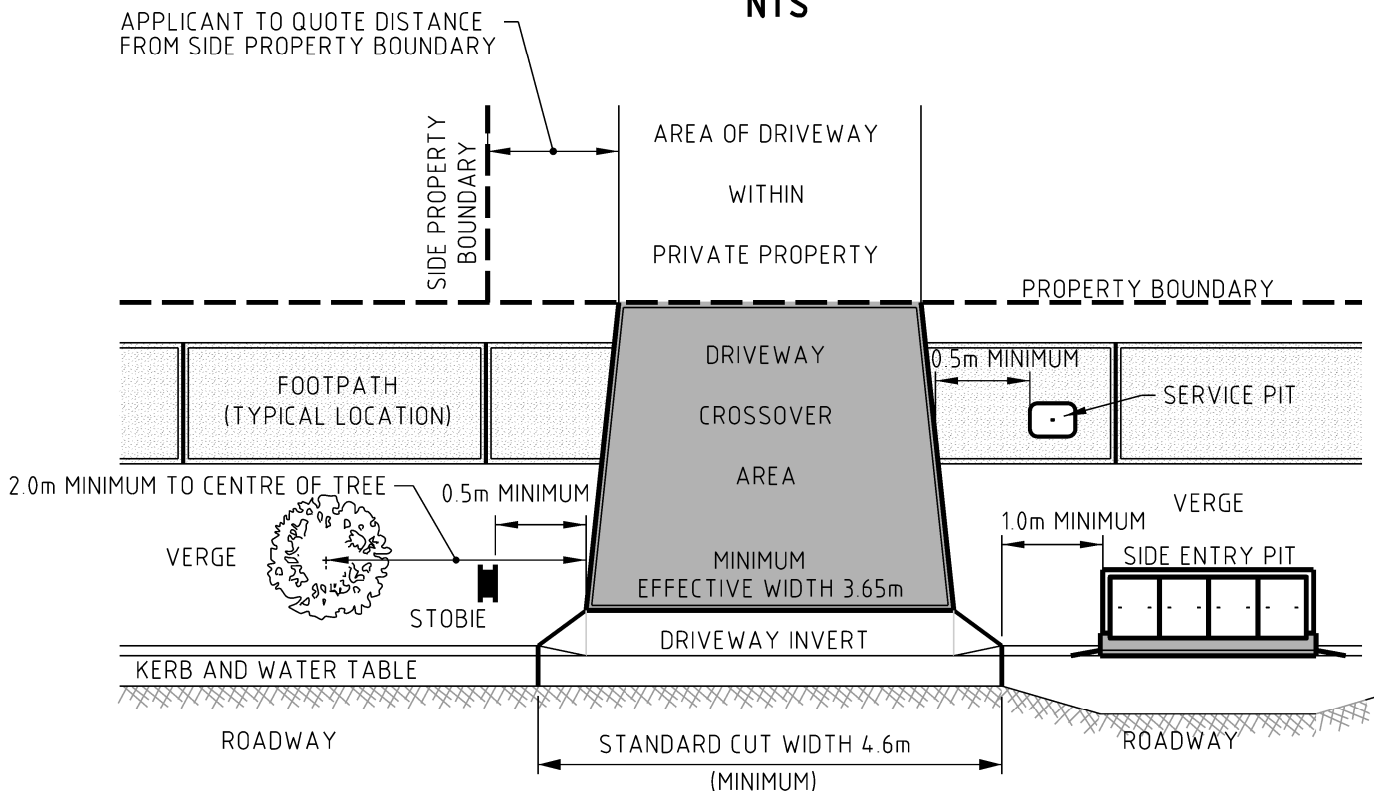

## TYPICAL PLAN VIEW DRIVEWAY ACCESS

NTS