


DEFLECTOR VANE DETAIL

(DETAIL REPRESENTS A SECTION TAKEN ALONG THE CHANNEL AT THE LINTEL FACE.)

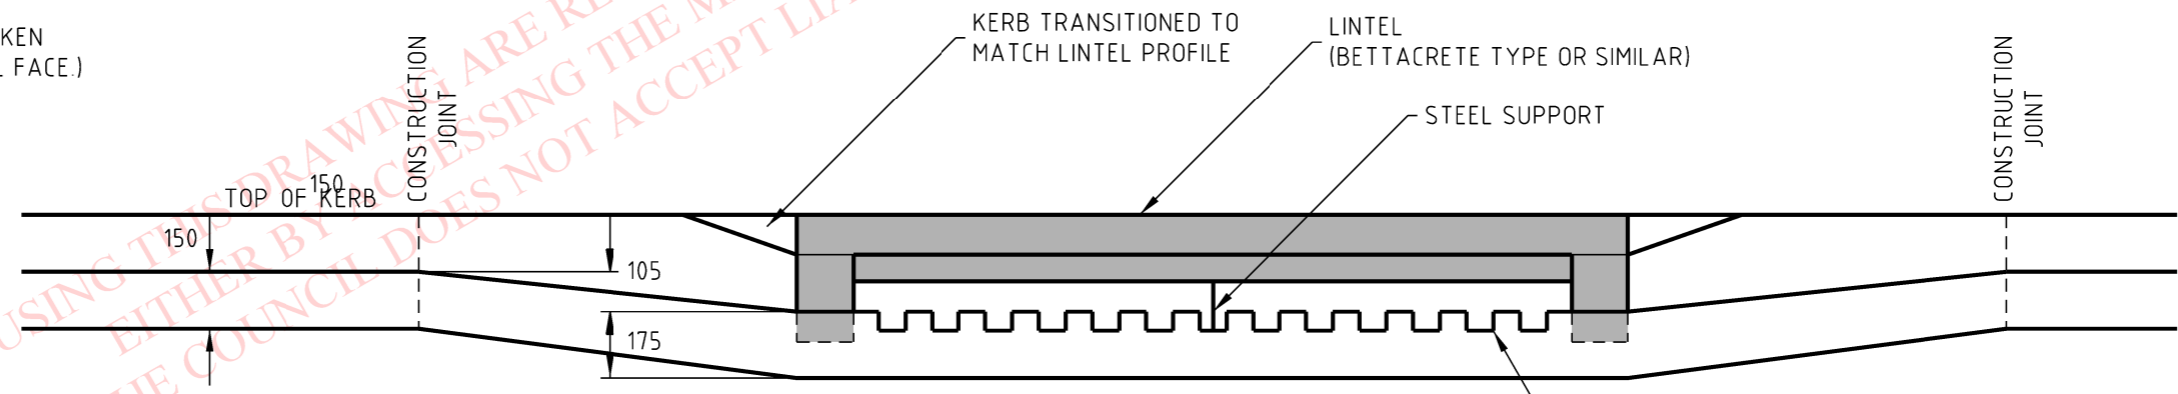

SECTION A-A

Not to Scale

- NOTE:**
1. CONCRETE TO BE A MINIMUM STRENGTH OF 25MPa WITH 14mm AGGREGATE

ALL DIMENSIONS ARE IN MILLIMETRES UNLESS OTHERWISE SHOWN

THE CORPORATION OF THE CITY OF MARION

LINTEL TYPE SIDE ENTRY PIT INSTALLATION DETAIL FOR BARRIER KERB AND OPTIONAL DEFLECTOR VANE DETAIL



Drawn : A.M.D

Date : 31 June 2007

Approved :

Last Revised : 30 January 2017

Ref. No. : SD-05