


SIDE ENTRY PIT CONSTRUCTION WITH BARRIER KERB & CHANNEL

(Refer Standard Drawing SD-05)

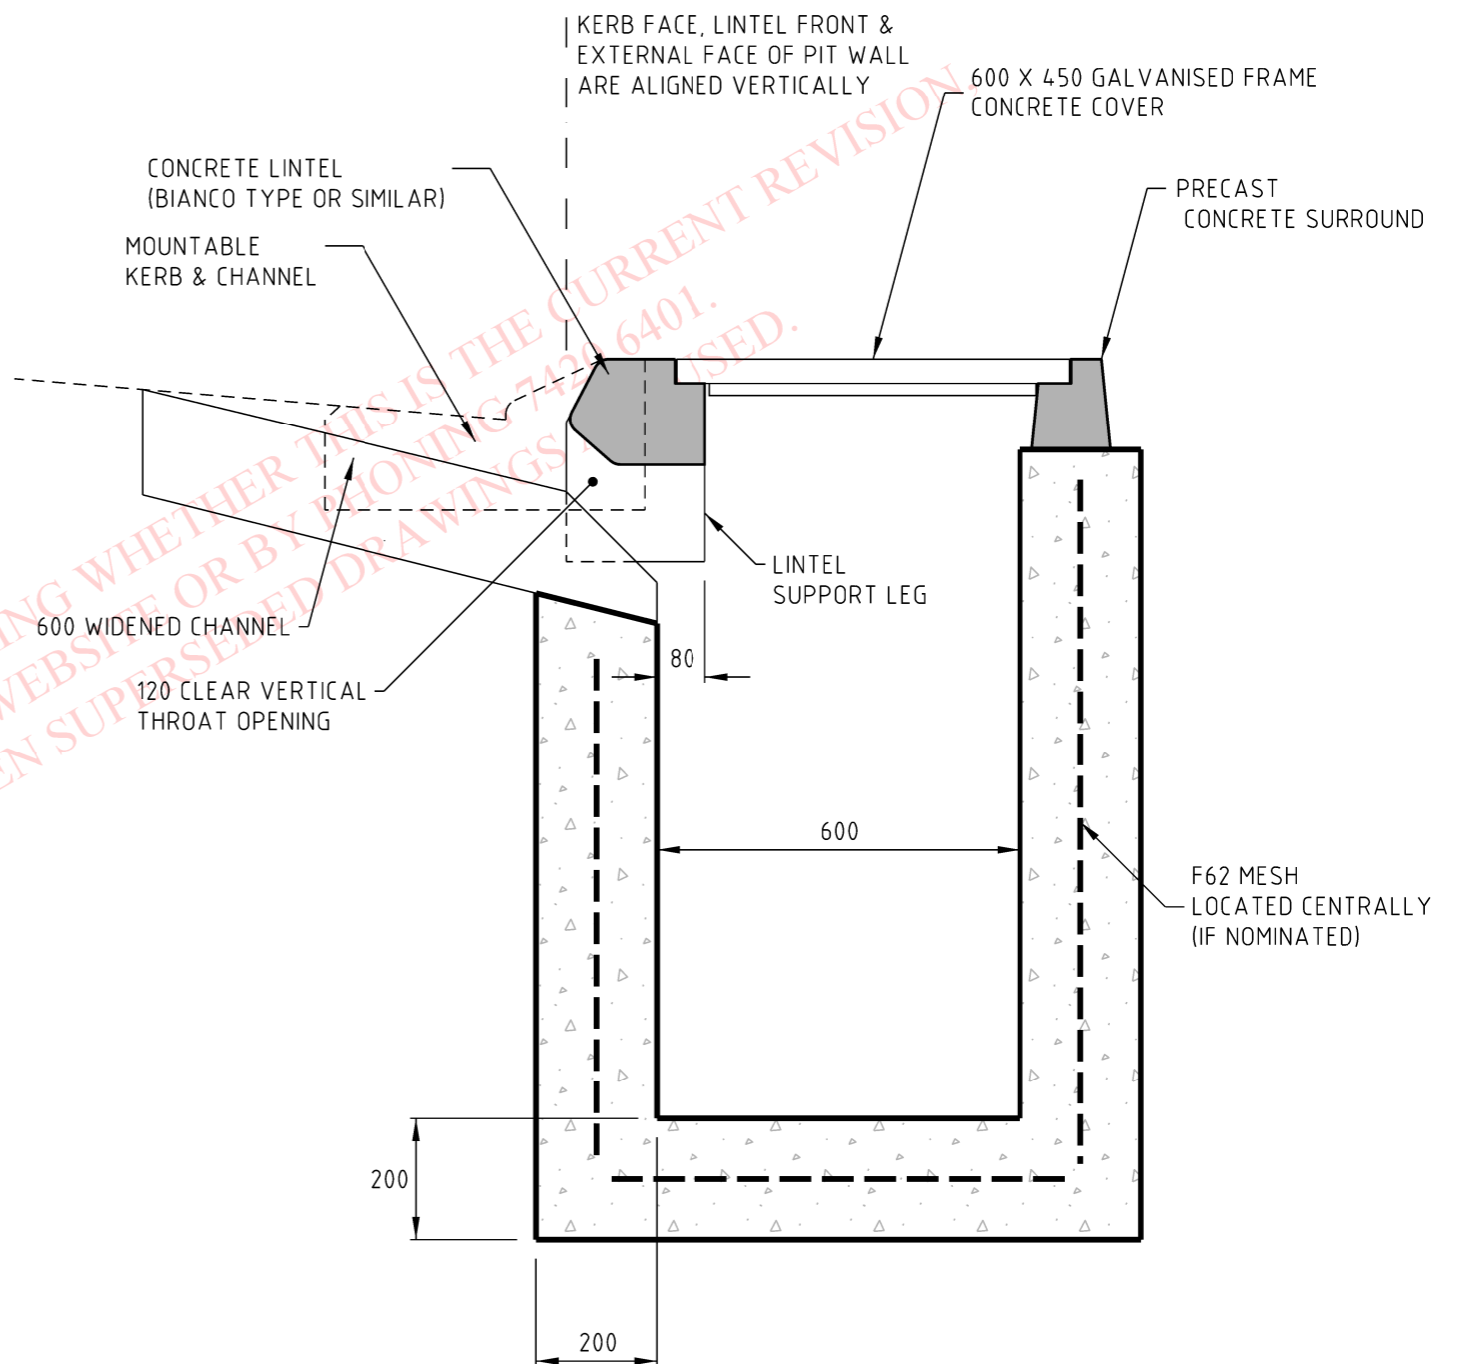

SIDE ENTRY PIT CONSTRUCTION WITH MOUNTABLE KERB & CHANNEL

(Refer Standard Drawing SD-06)

NOTE:

1. CONCRETE TO BE A MINIMUM STRENGTH OF 25 mpA WITH 14mm AGGREGATE.

All Diagrams Not to Scale

ALL DIMENSIONS ARE IN MILLIMETRES UNLESS OTHERWISE SHOWN

THE CORPORATION OF THE CITY OF MARION

SIDE ENTRY PIT CONSTRUCTION DETAIL FOR PRECAST CONCRETE LINTEL INSTALLATIONS



Drawn : A.M.D

Date : 31 June 2007

Approved :

Last Revised : 15 March 2018

Ref. No. : SD-07