

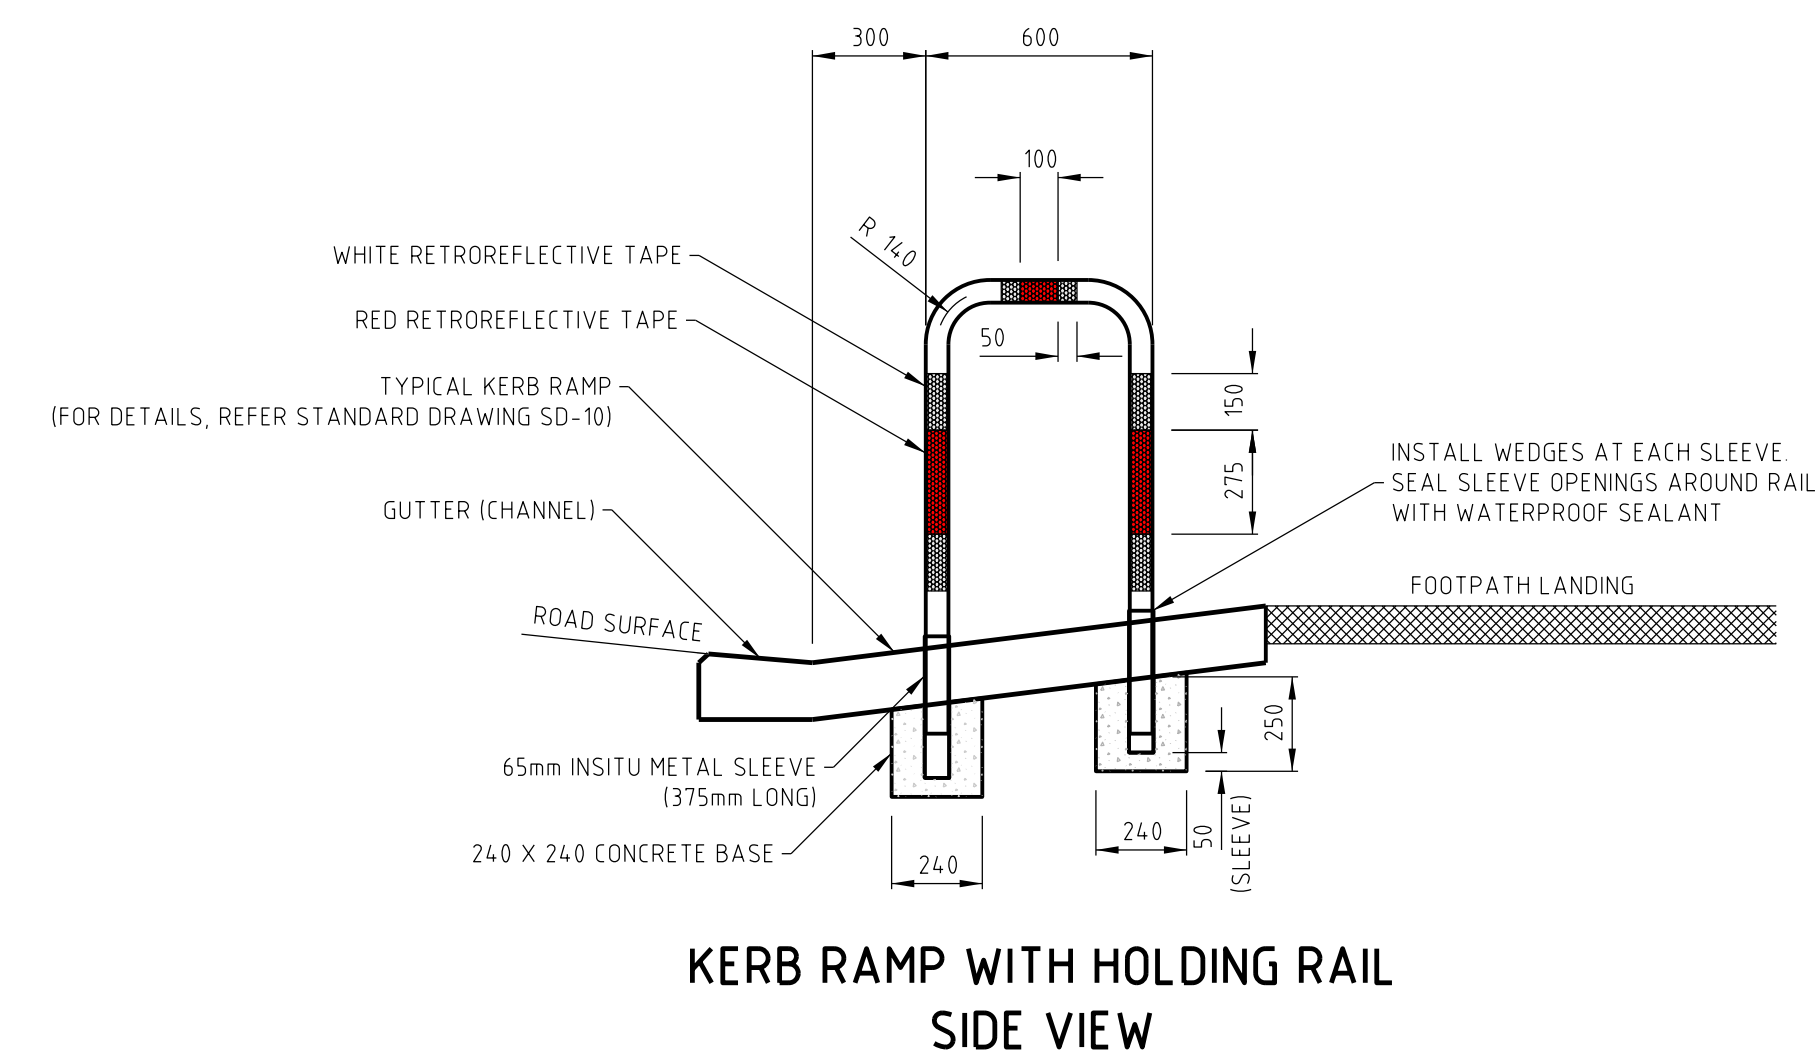
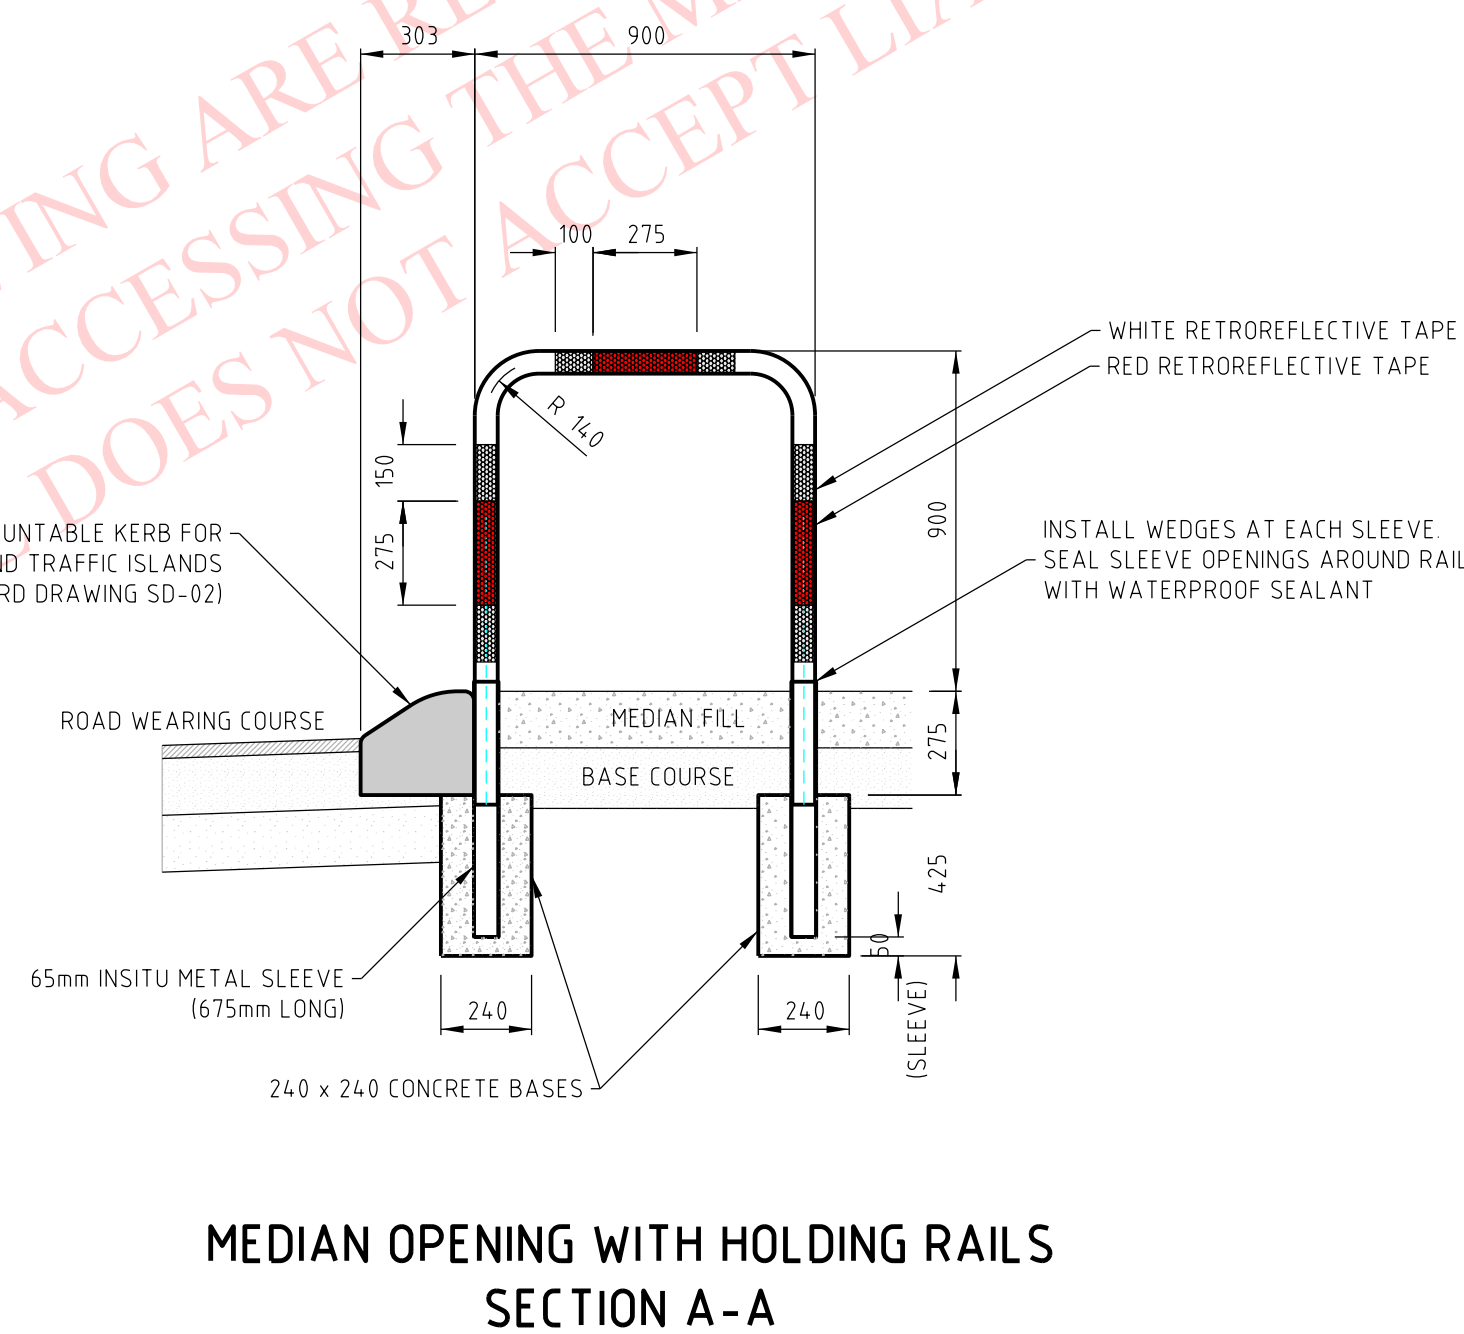
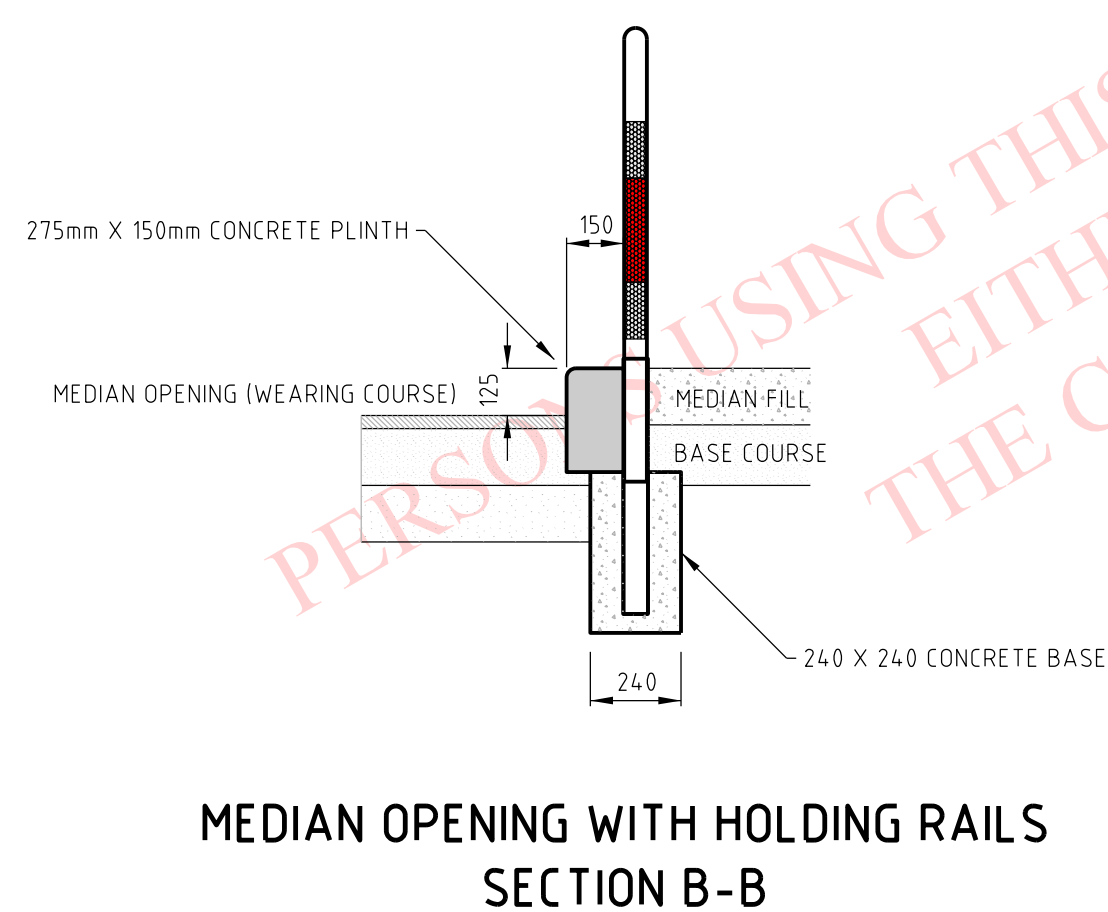


NOTES:

1. All dimensions are in millimetres unless otherwise shown.
2. All Retroreflective Tape shall be Class 1 in accordance with AS 1743
3. Holding Rails to be constructed of Galvanised Steel Pipe, Nominal Outside Diameter 60mm, 3.6mm Wall Thickness.
4. Holding Rails to be Powder Coated in White.

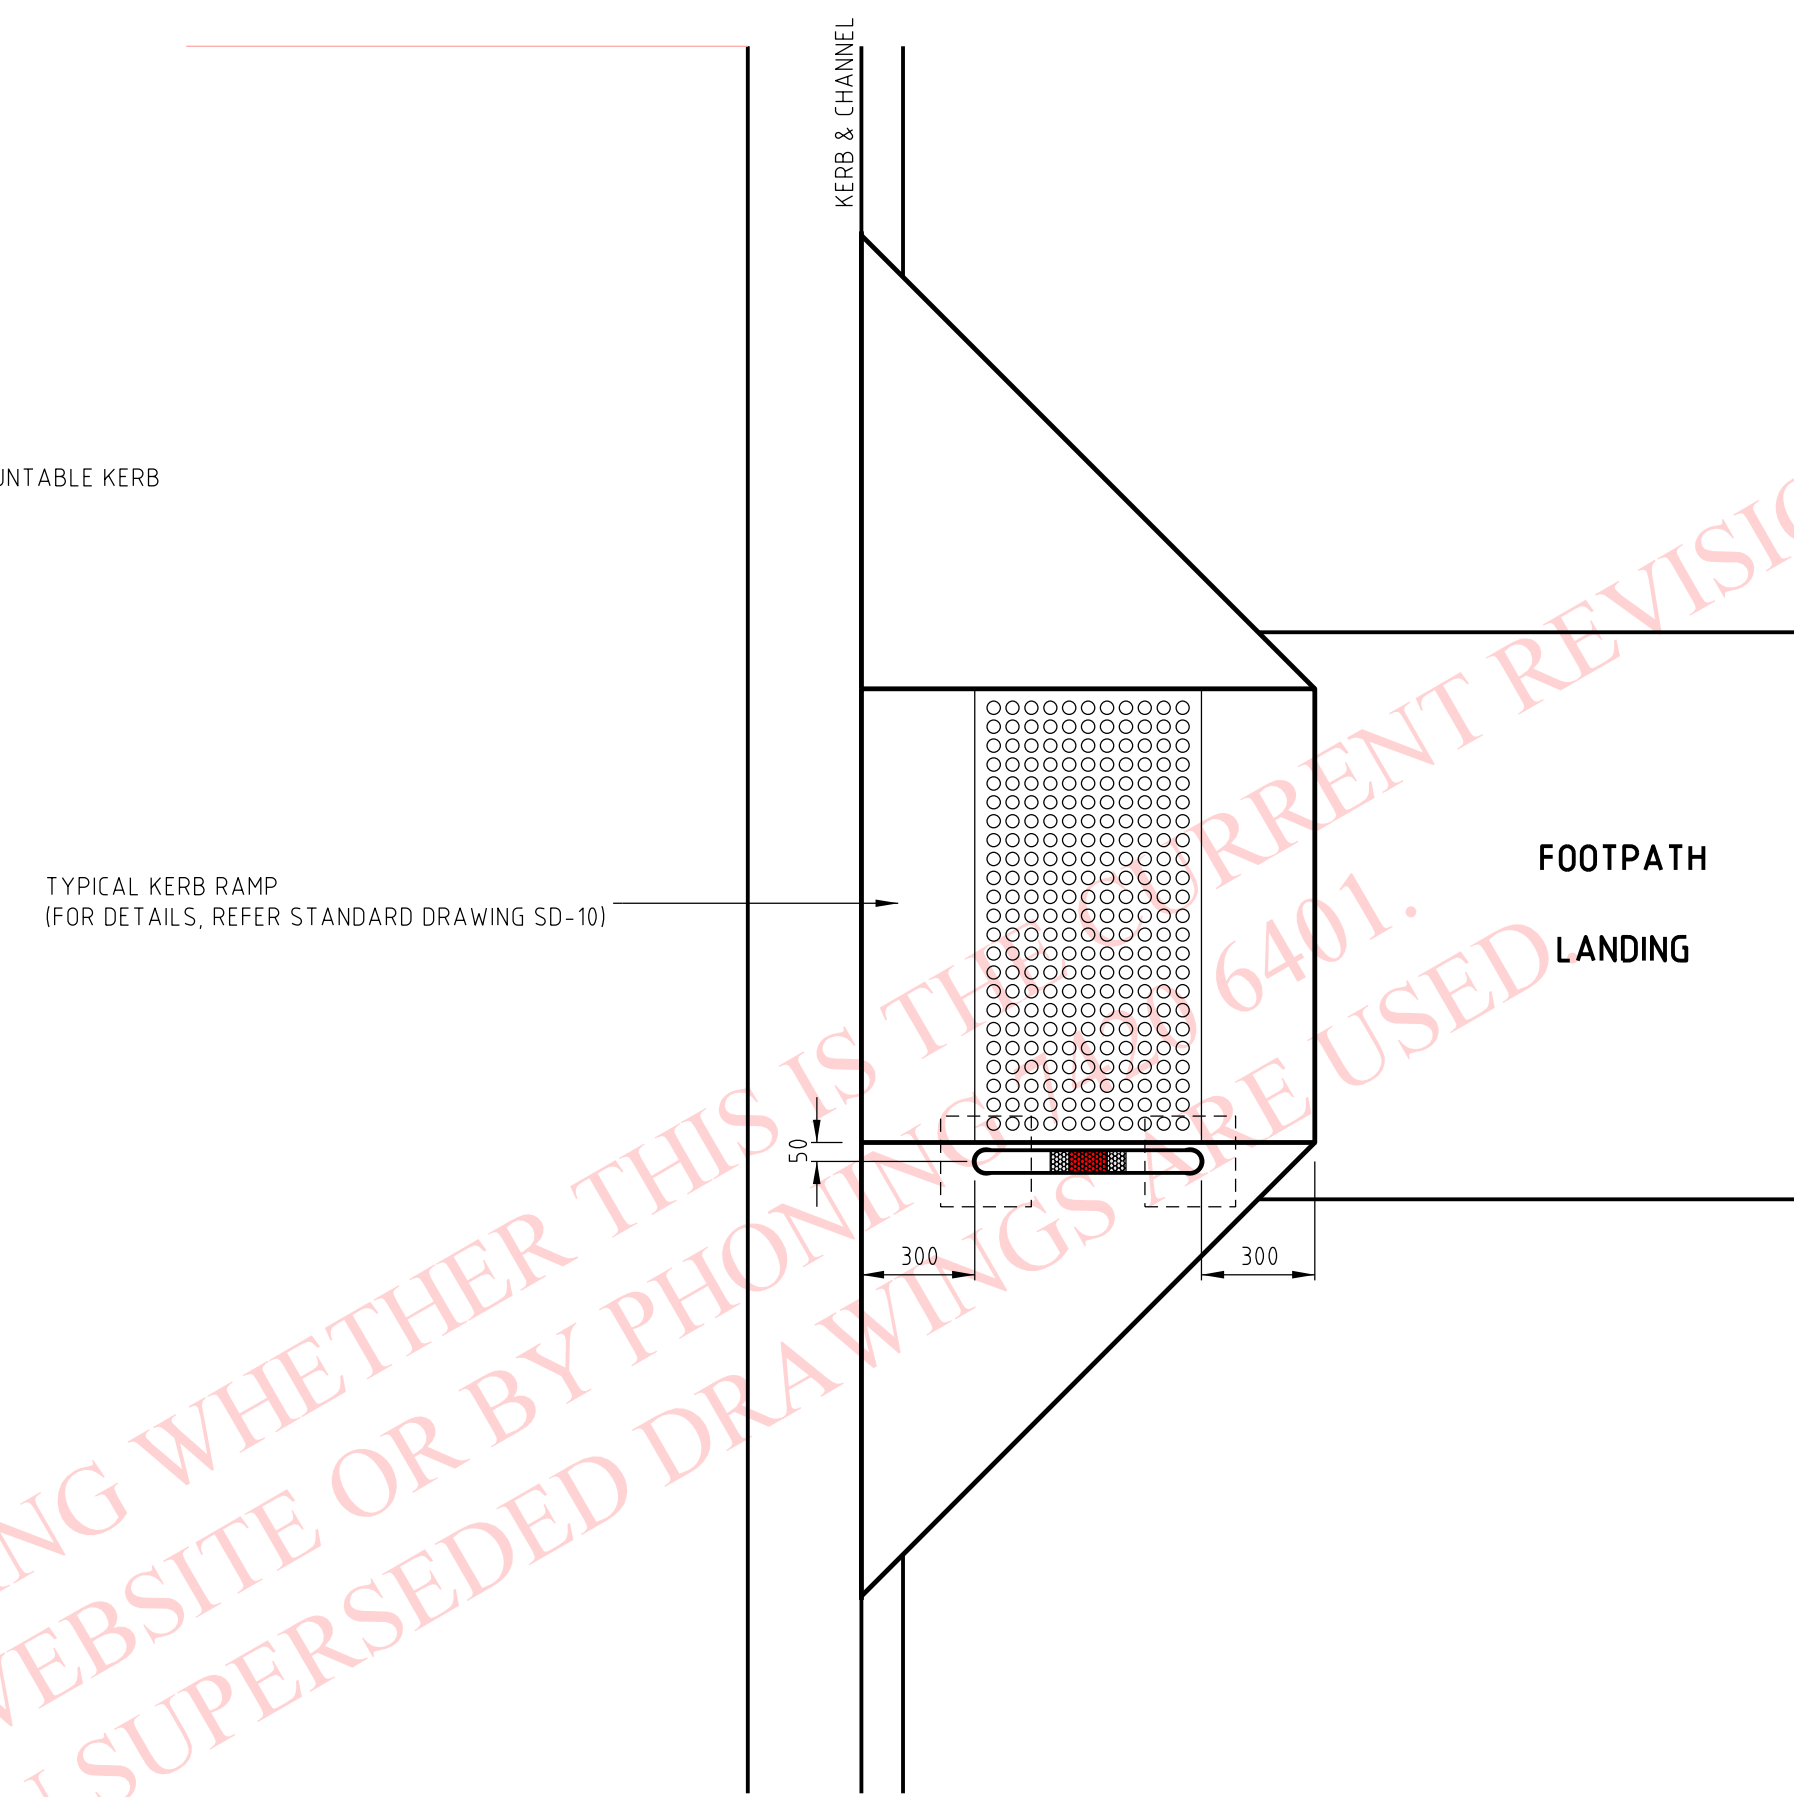

ALL DIMENSIONS ARE IN MILLIMETRES UNLESS OTHERWISE SHOWN

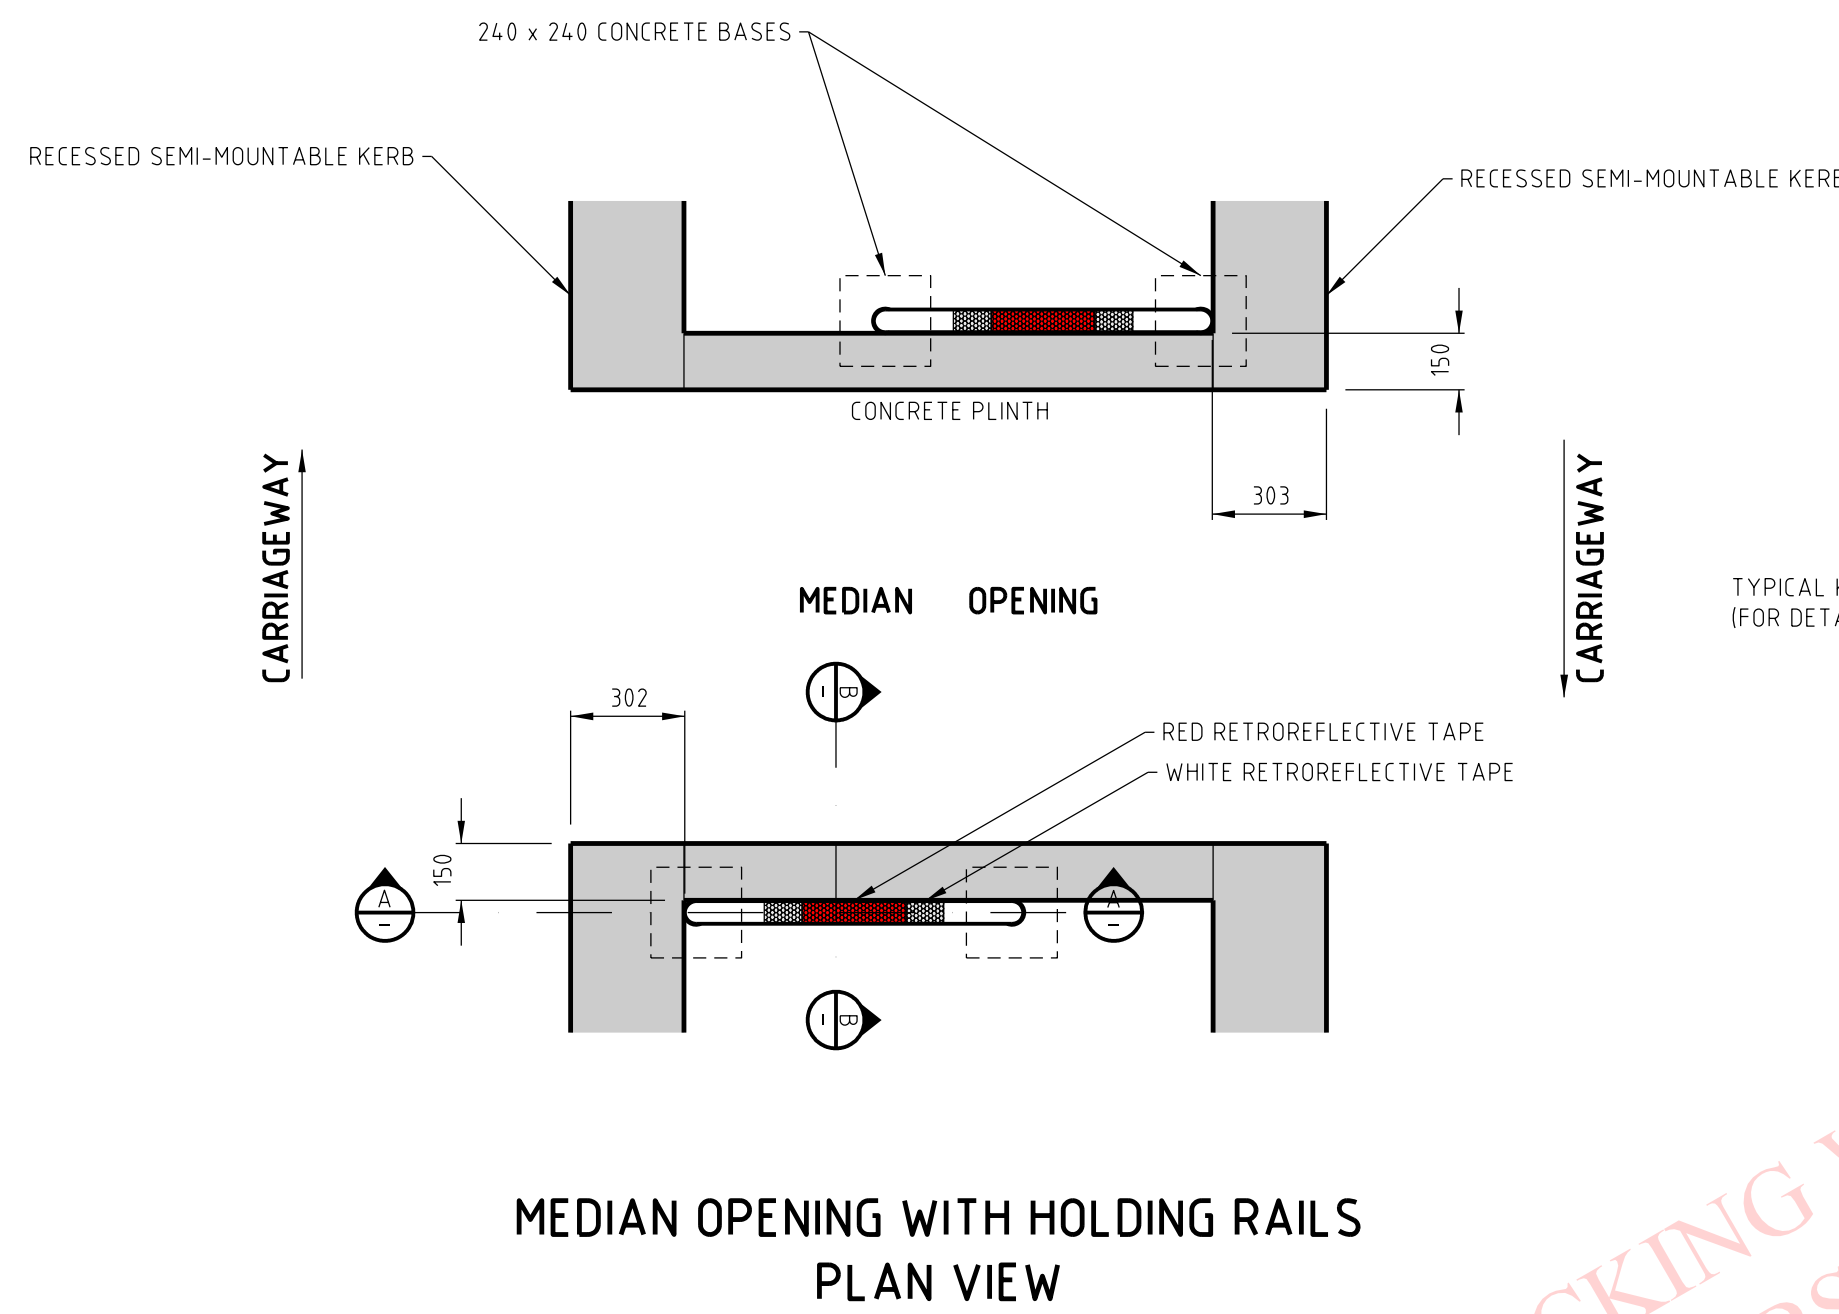

SCALE: 1:20	SHEET SIZE: A1
SURVEYED: N/A	SURVEY DATE: N/A
DESIGNED: A.M.D	DRAWN: A.M.D
CHECKED: XXX	CHECK DATE: XX/XX/XXXX
APPROVED:	DATE: 16 NOVEMBER 2018

THE CORPORATION OF THE CITY OF MARION

**PEDESTRIAN CROSSING AND ISLAND REFUGE DETAILS
WITH HOLDING RAILS**

ELECTRONIC FILENAMES: STANDARD DRAWINGS 191118	PROJECT No.	SHEET No. SD-30	REVISION A
--	-------------	---------------------------	----------------------

REVISION	AMENDMENTS	APPROVED	DATE
A	ADDITIONAL NOTES ON HOLDING RAIL MATERIALS AND FINISH		13 05 19