






- Legend**
- Existing trees to be retained
  - Proposed Tree
  - Native garden beds
  - New mulch areas
  - Pavement
  - Irrigated Grass
  - Playground Softfall

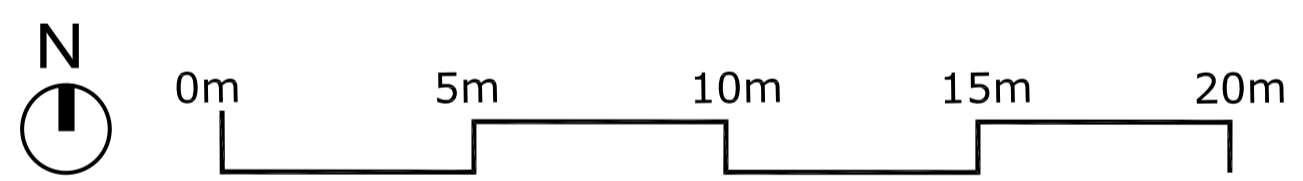


- ① Proposed Multi-station Play Equipment
- ② Proposed Basket Swing
- ③ Remove existing Playspace & Re-mulch
- ④ Native Garden Bed
- ⑤ Proposed Drink Fountain
- ⑥ Proposed Path Connection
- ⑦ Relocated Park Seats
- ⑧ New irrigation system to grass area
- ⑨ Mini Soccer Goal
- ⑩ Low level grass mound
- ⑪ Community Little Library
- ⑫ Junior Pump Track

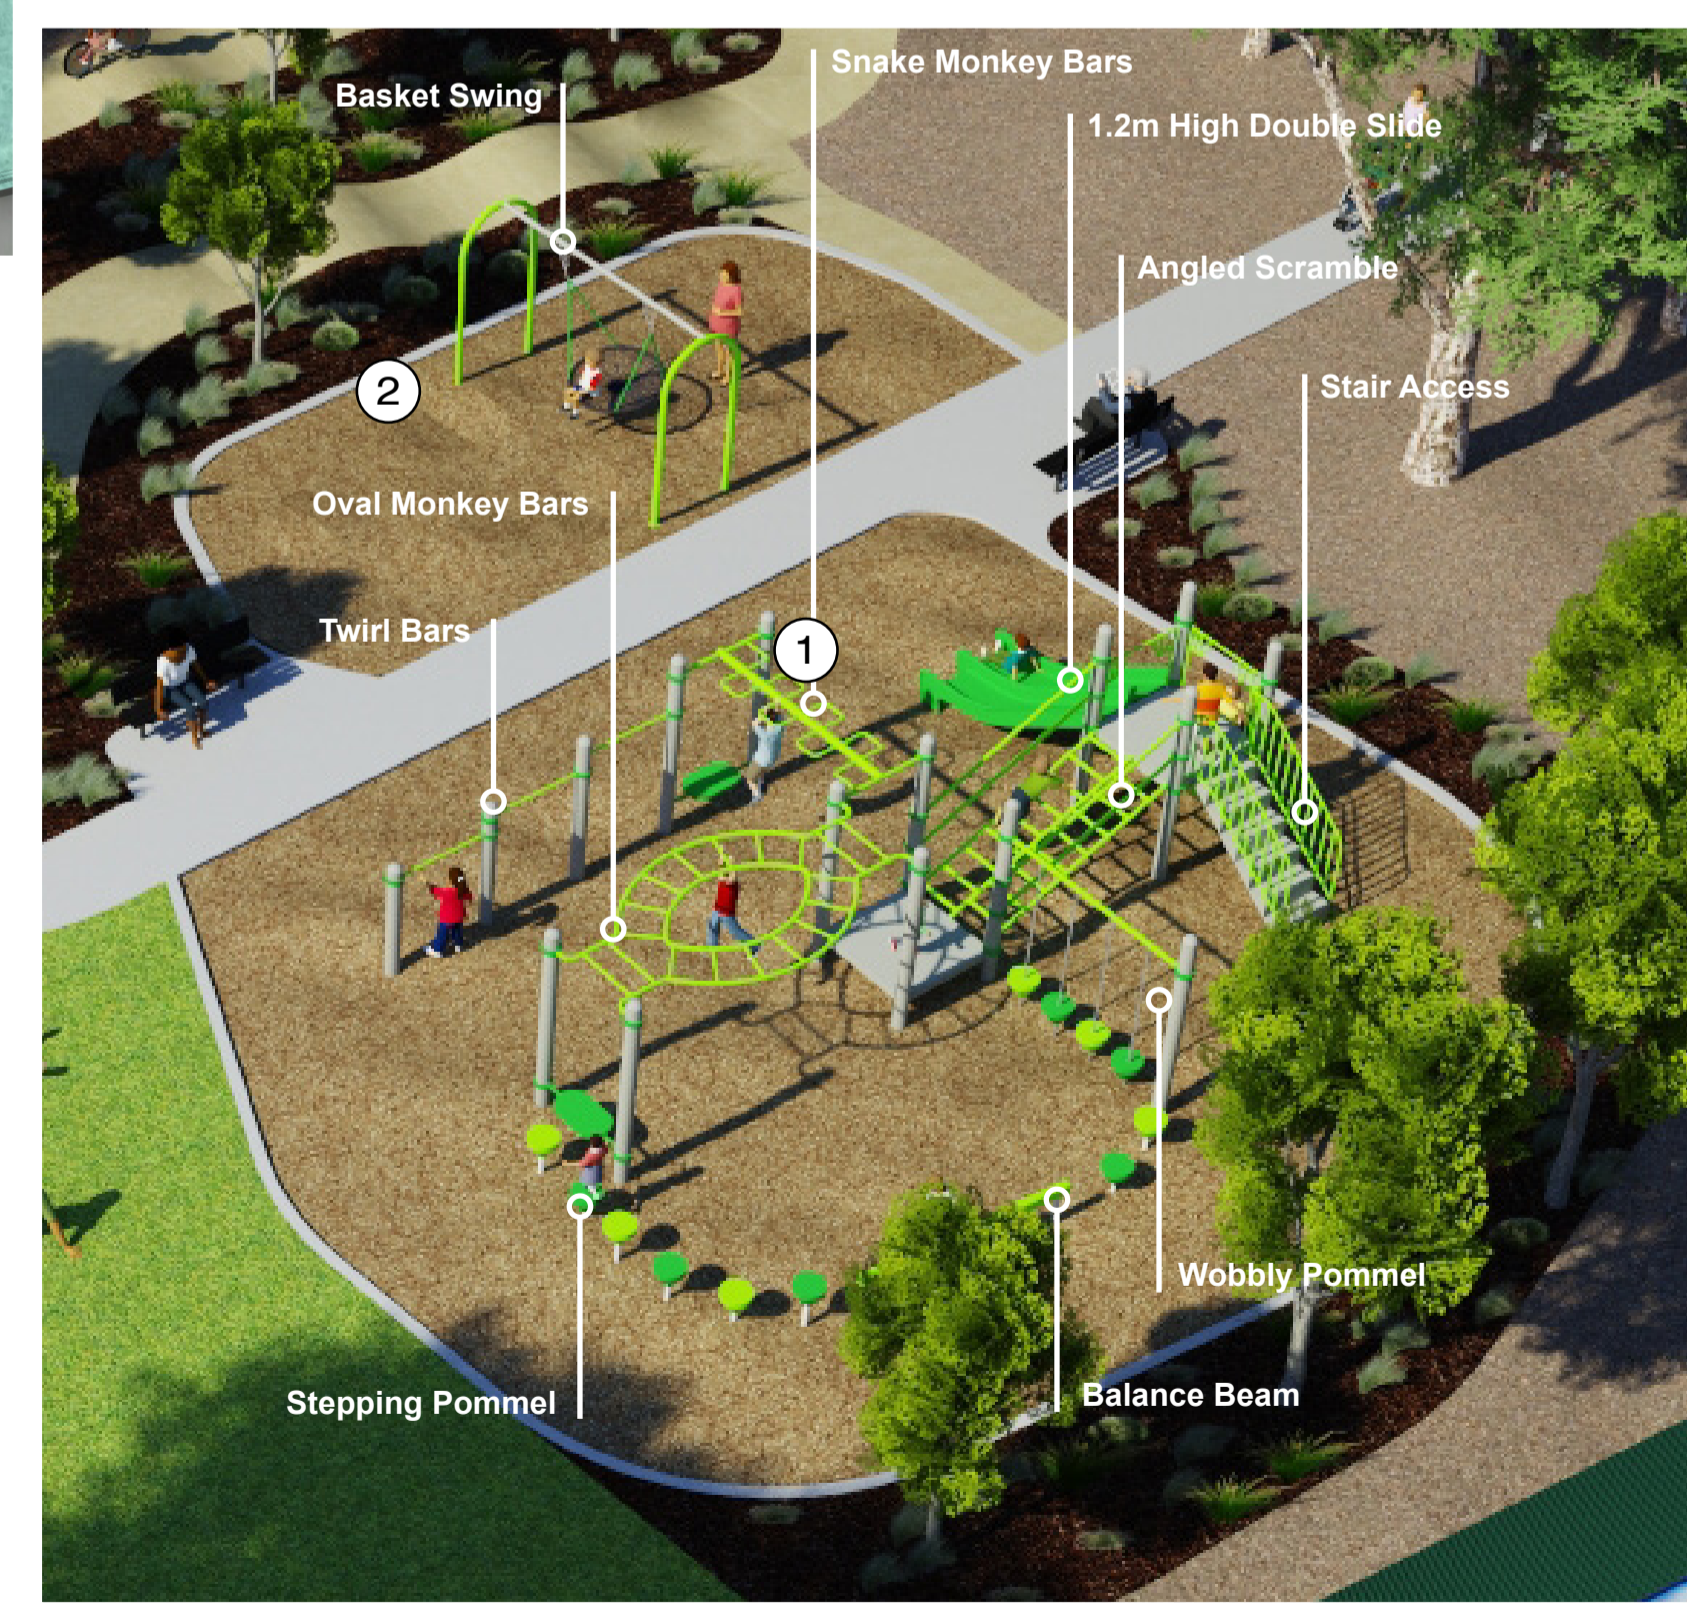

Concept design is for illustrative purposes only. Council retains the right to modify the design in consideration of unknown site conditions, cost management and internal approvals.

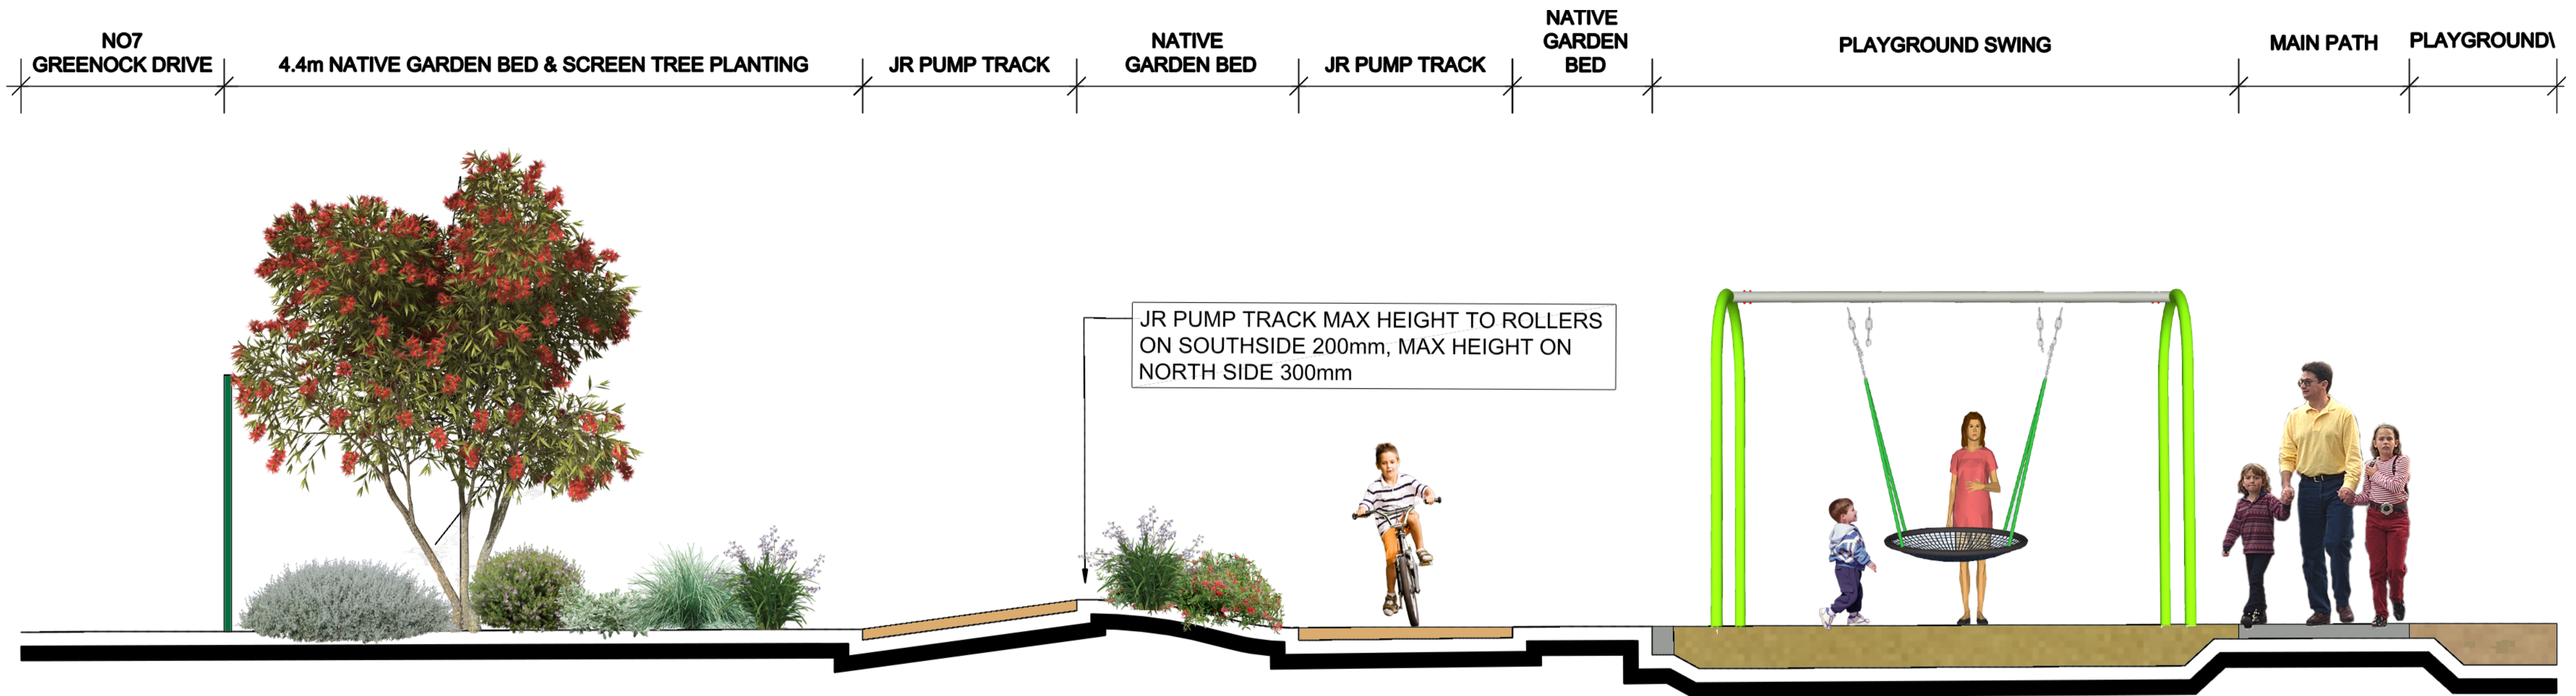



SECTION A-A

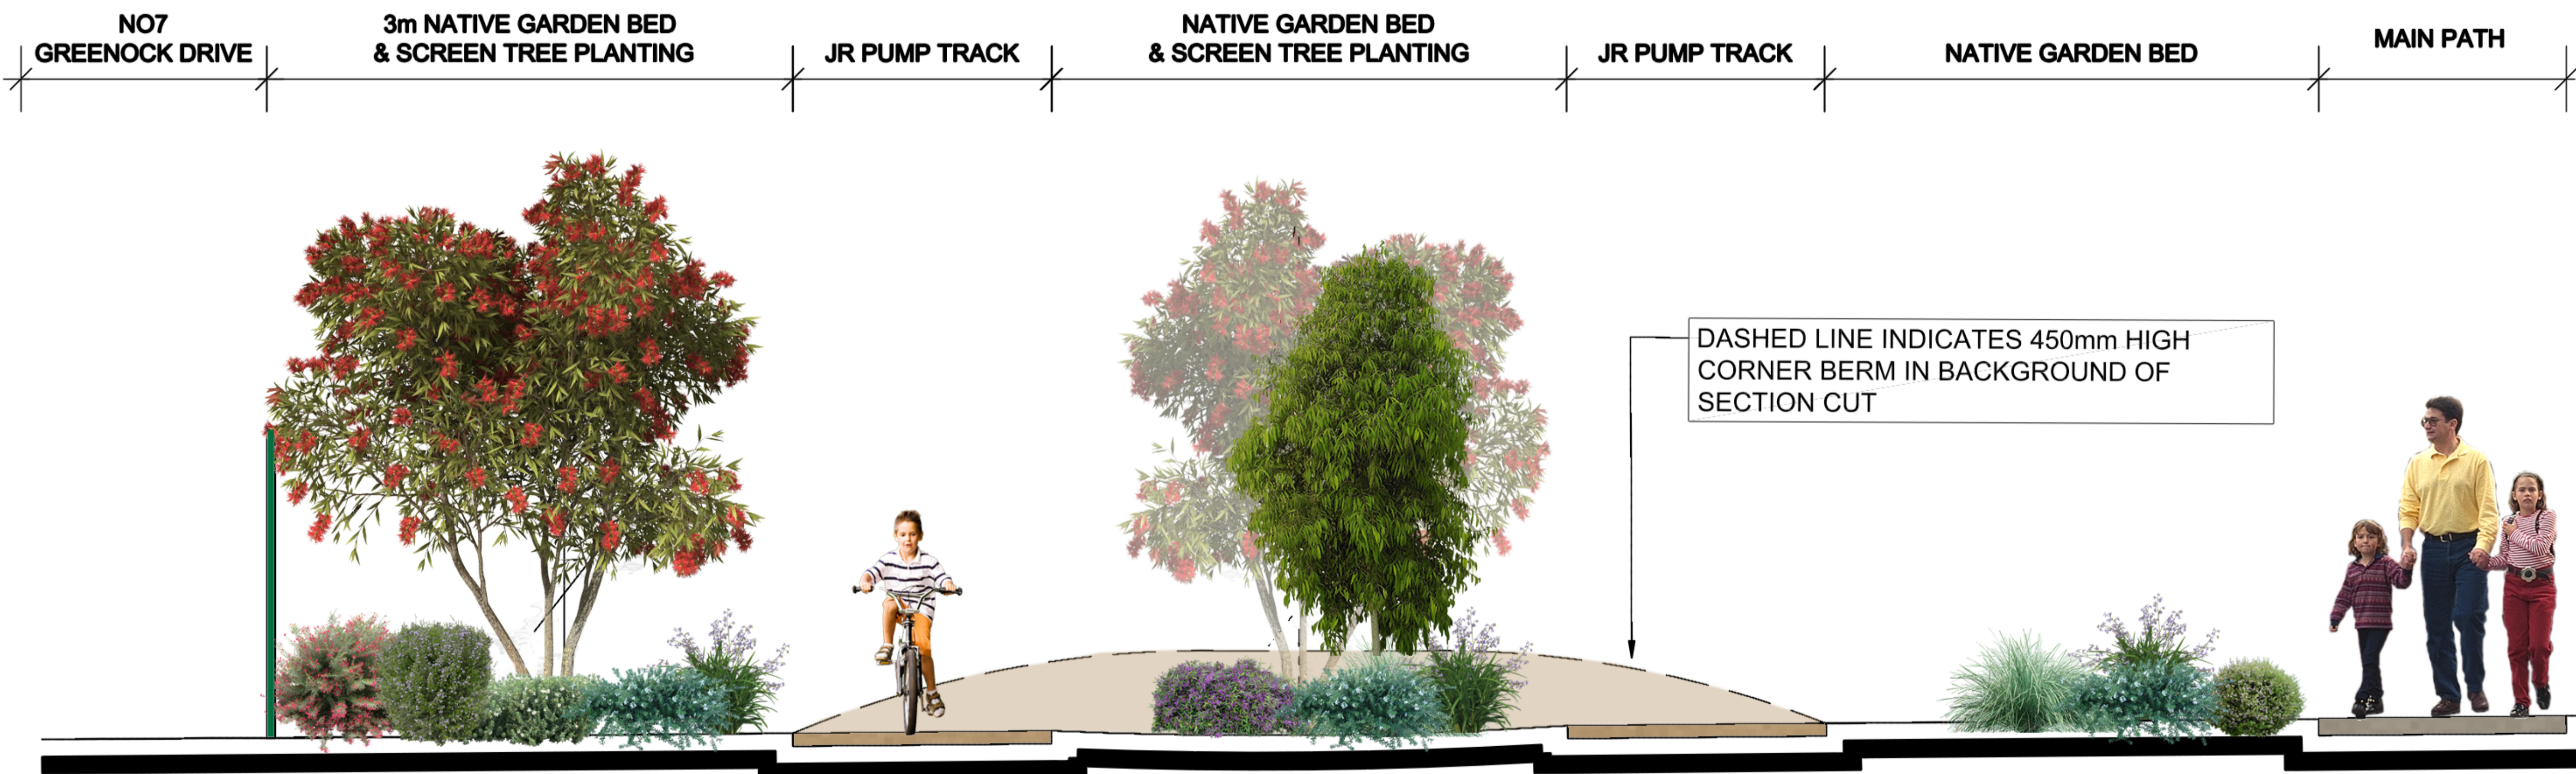

SECTION B-B

Concept design is for illustrative purposes only. Council retains the right to modify the design in consideration of unknown site conditions, cost management and internal approvals.

# HAWKESBURY AVENUE RESERVE ► LANDSCAPE SECTIONS

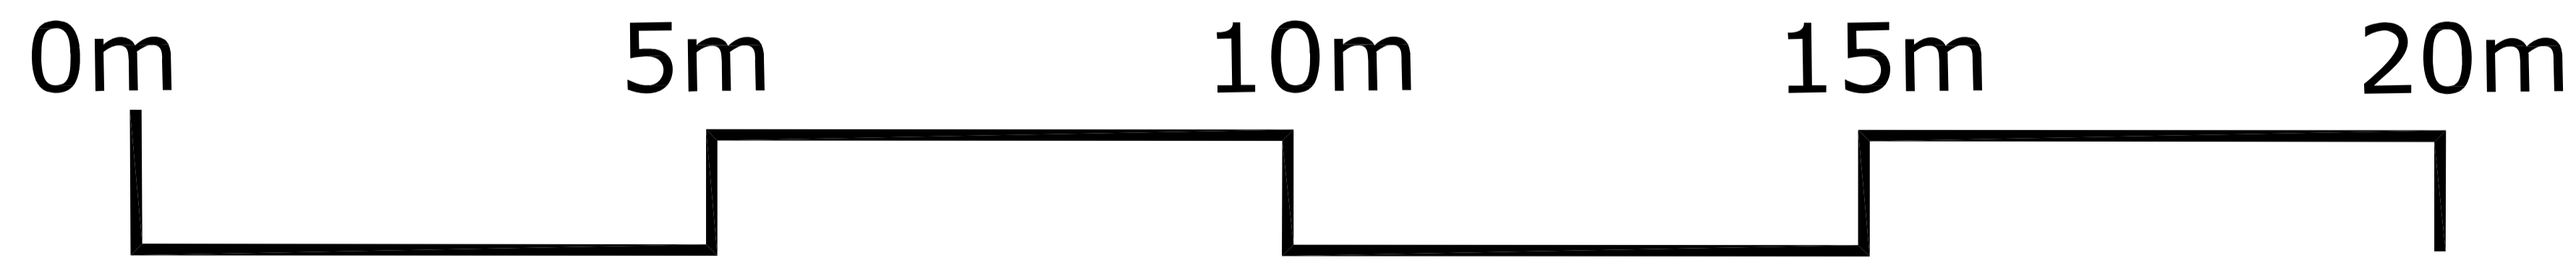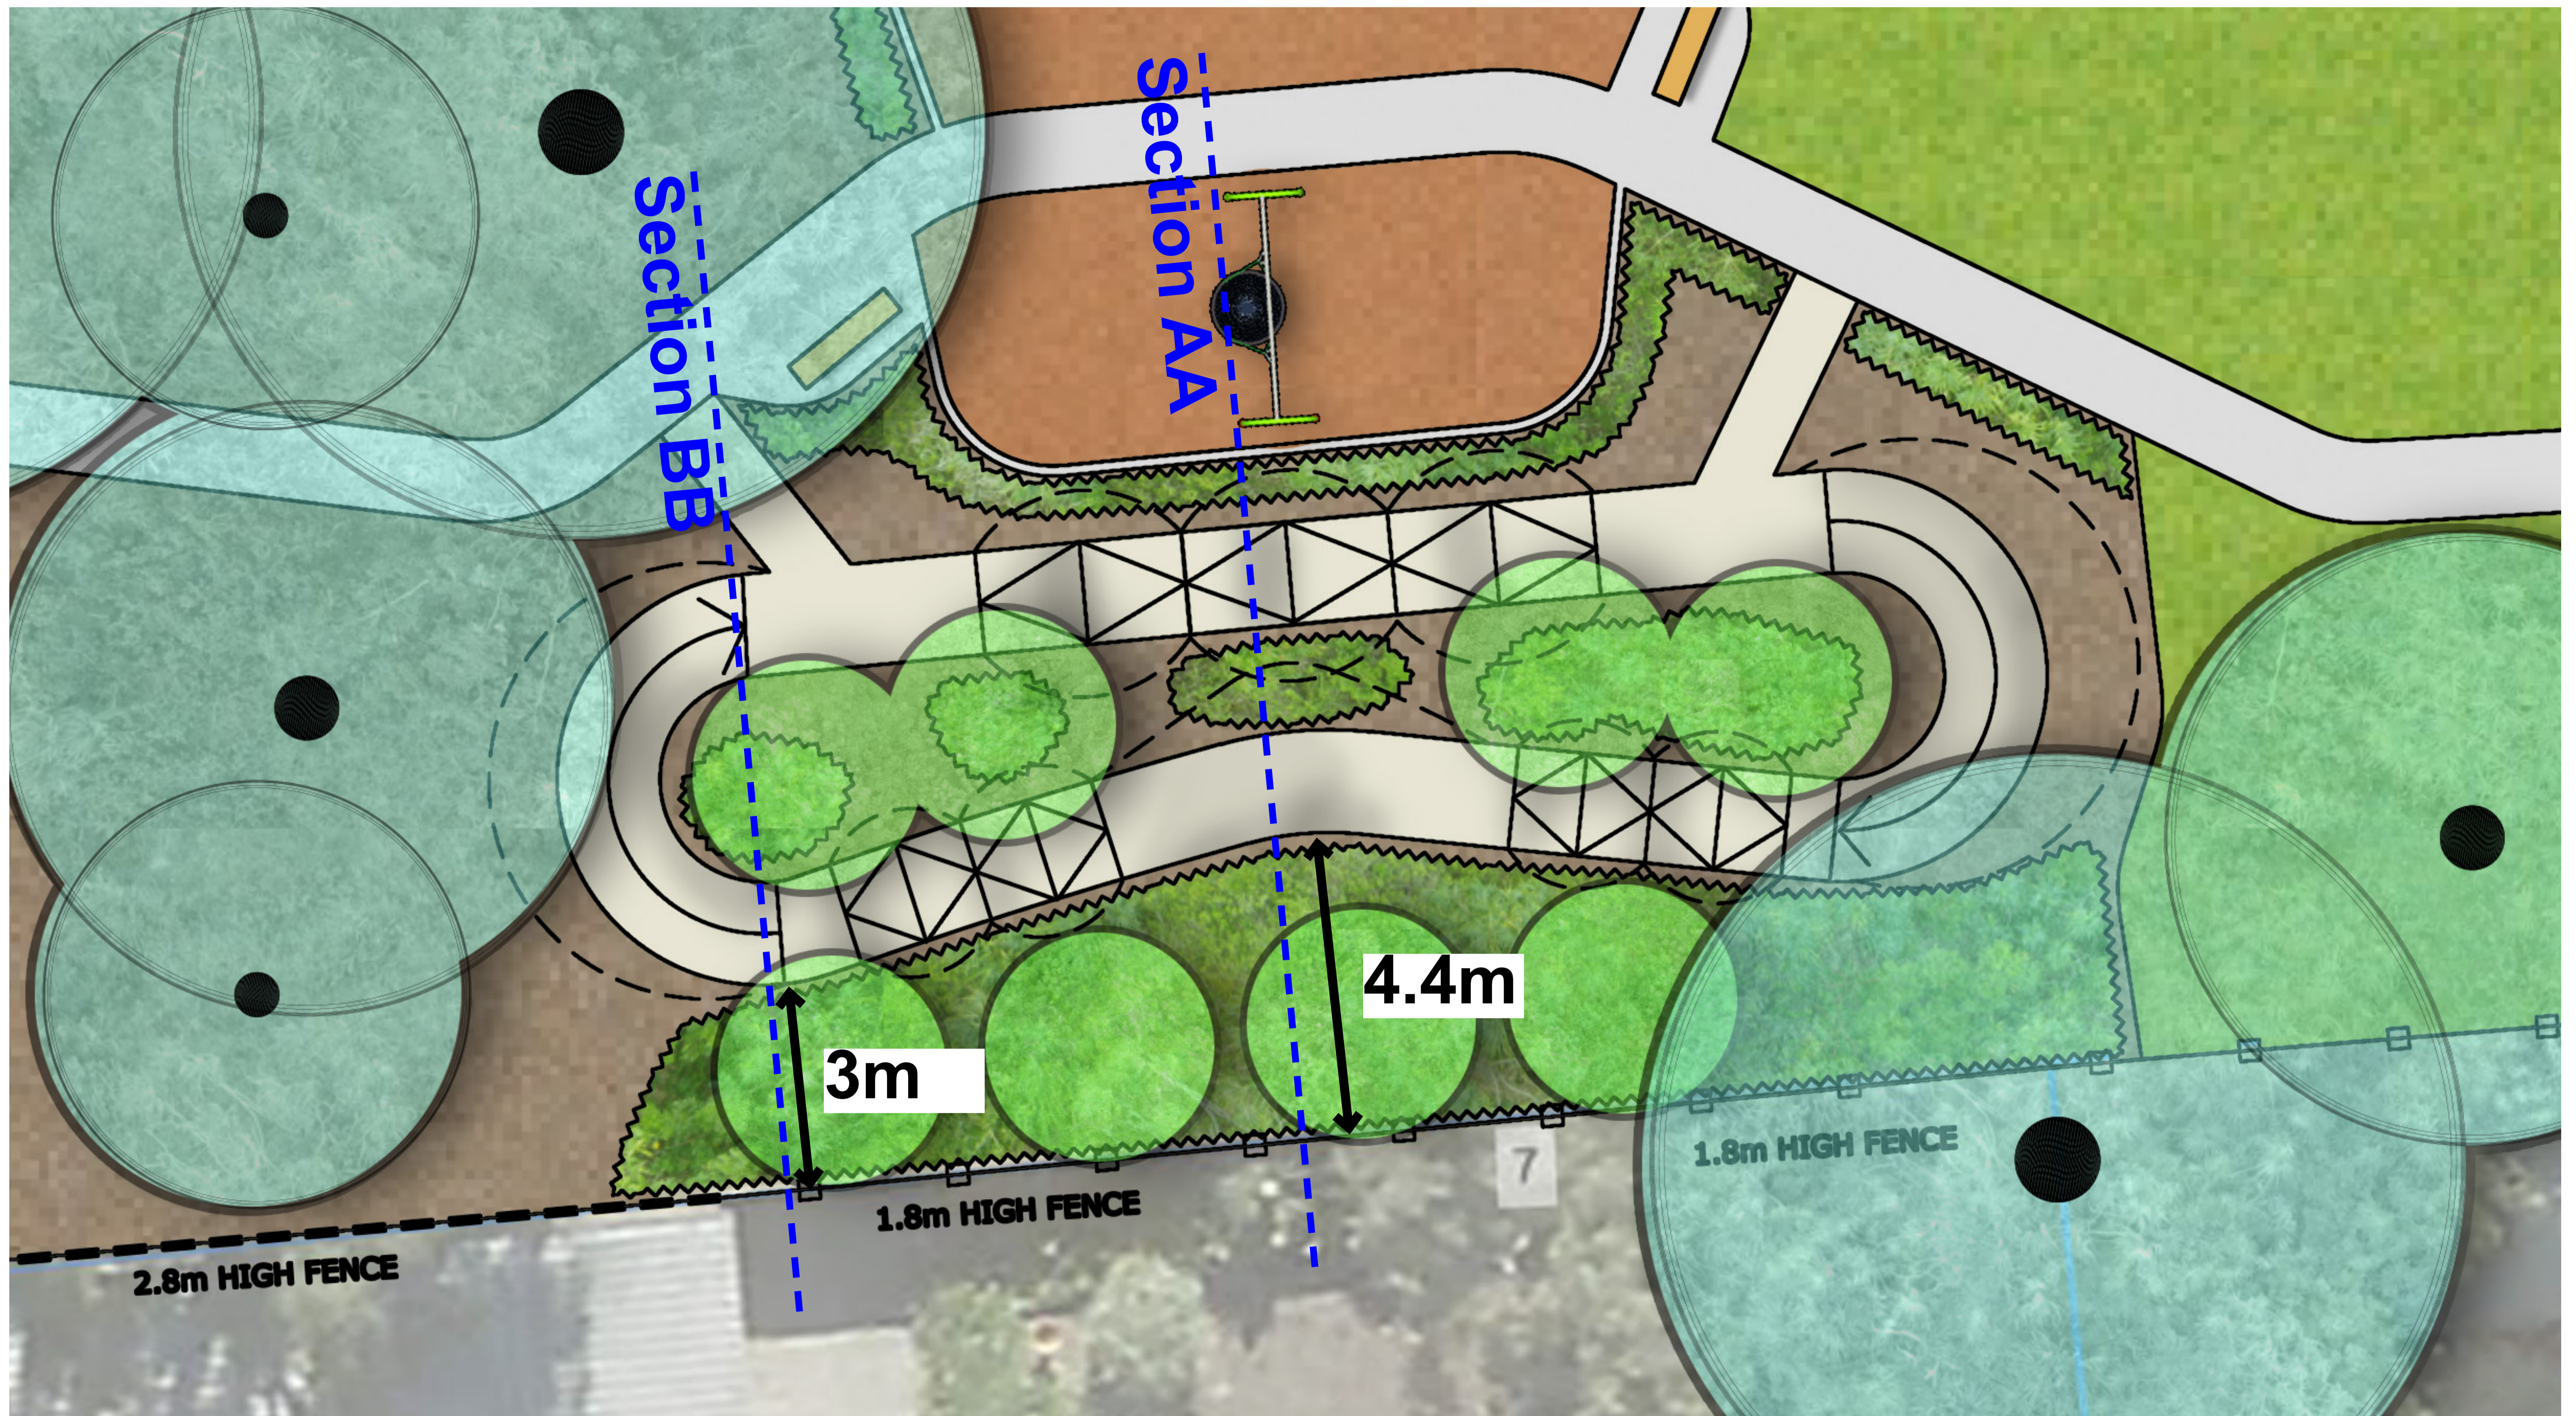

Concept design is for illustrative purposes only. Council retains the right to modify the design in consideration of unknown site conditions, cost management and internal approvals.

# HAWKESBURY AVENUE RESERVE ► LANDSCAPE SECTIONS