


New Reserve Facilities Included In The Design

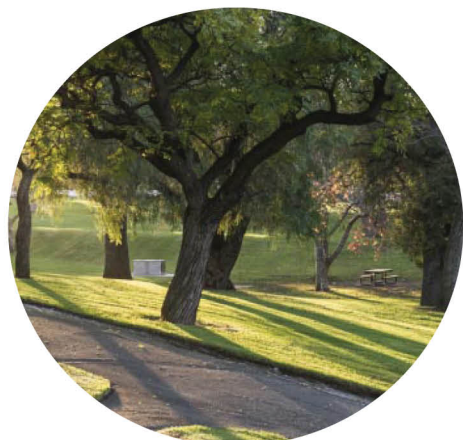

Walking Trails



Shelter/ BBQ/ Seating



Parking



Drinking Fountain



Toilet




Fitness

* Concept design is for illustrative purposes only. Council retains the right to modify the design in consideration of unknown site conditions, design development, cost management, consultation feedback and internal approvals.

*Subject to 50% external grant funding / Council approval

HUGH JOHNSON BOULEVARD RESERVE ► ZONING PLAN



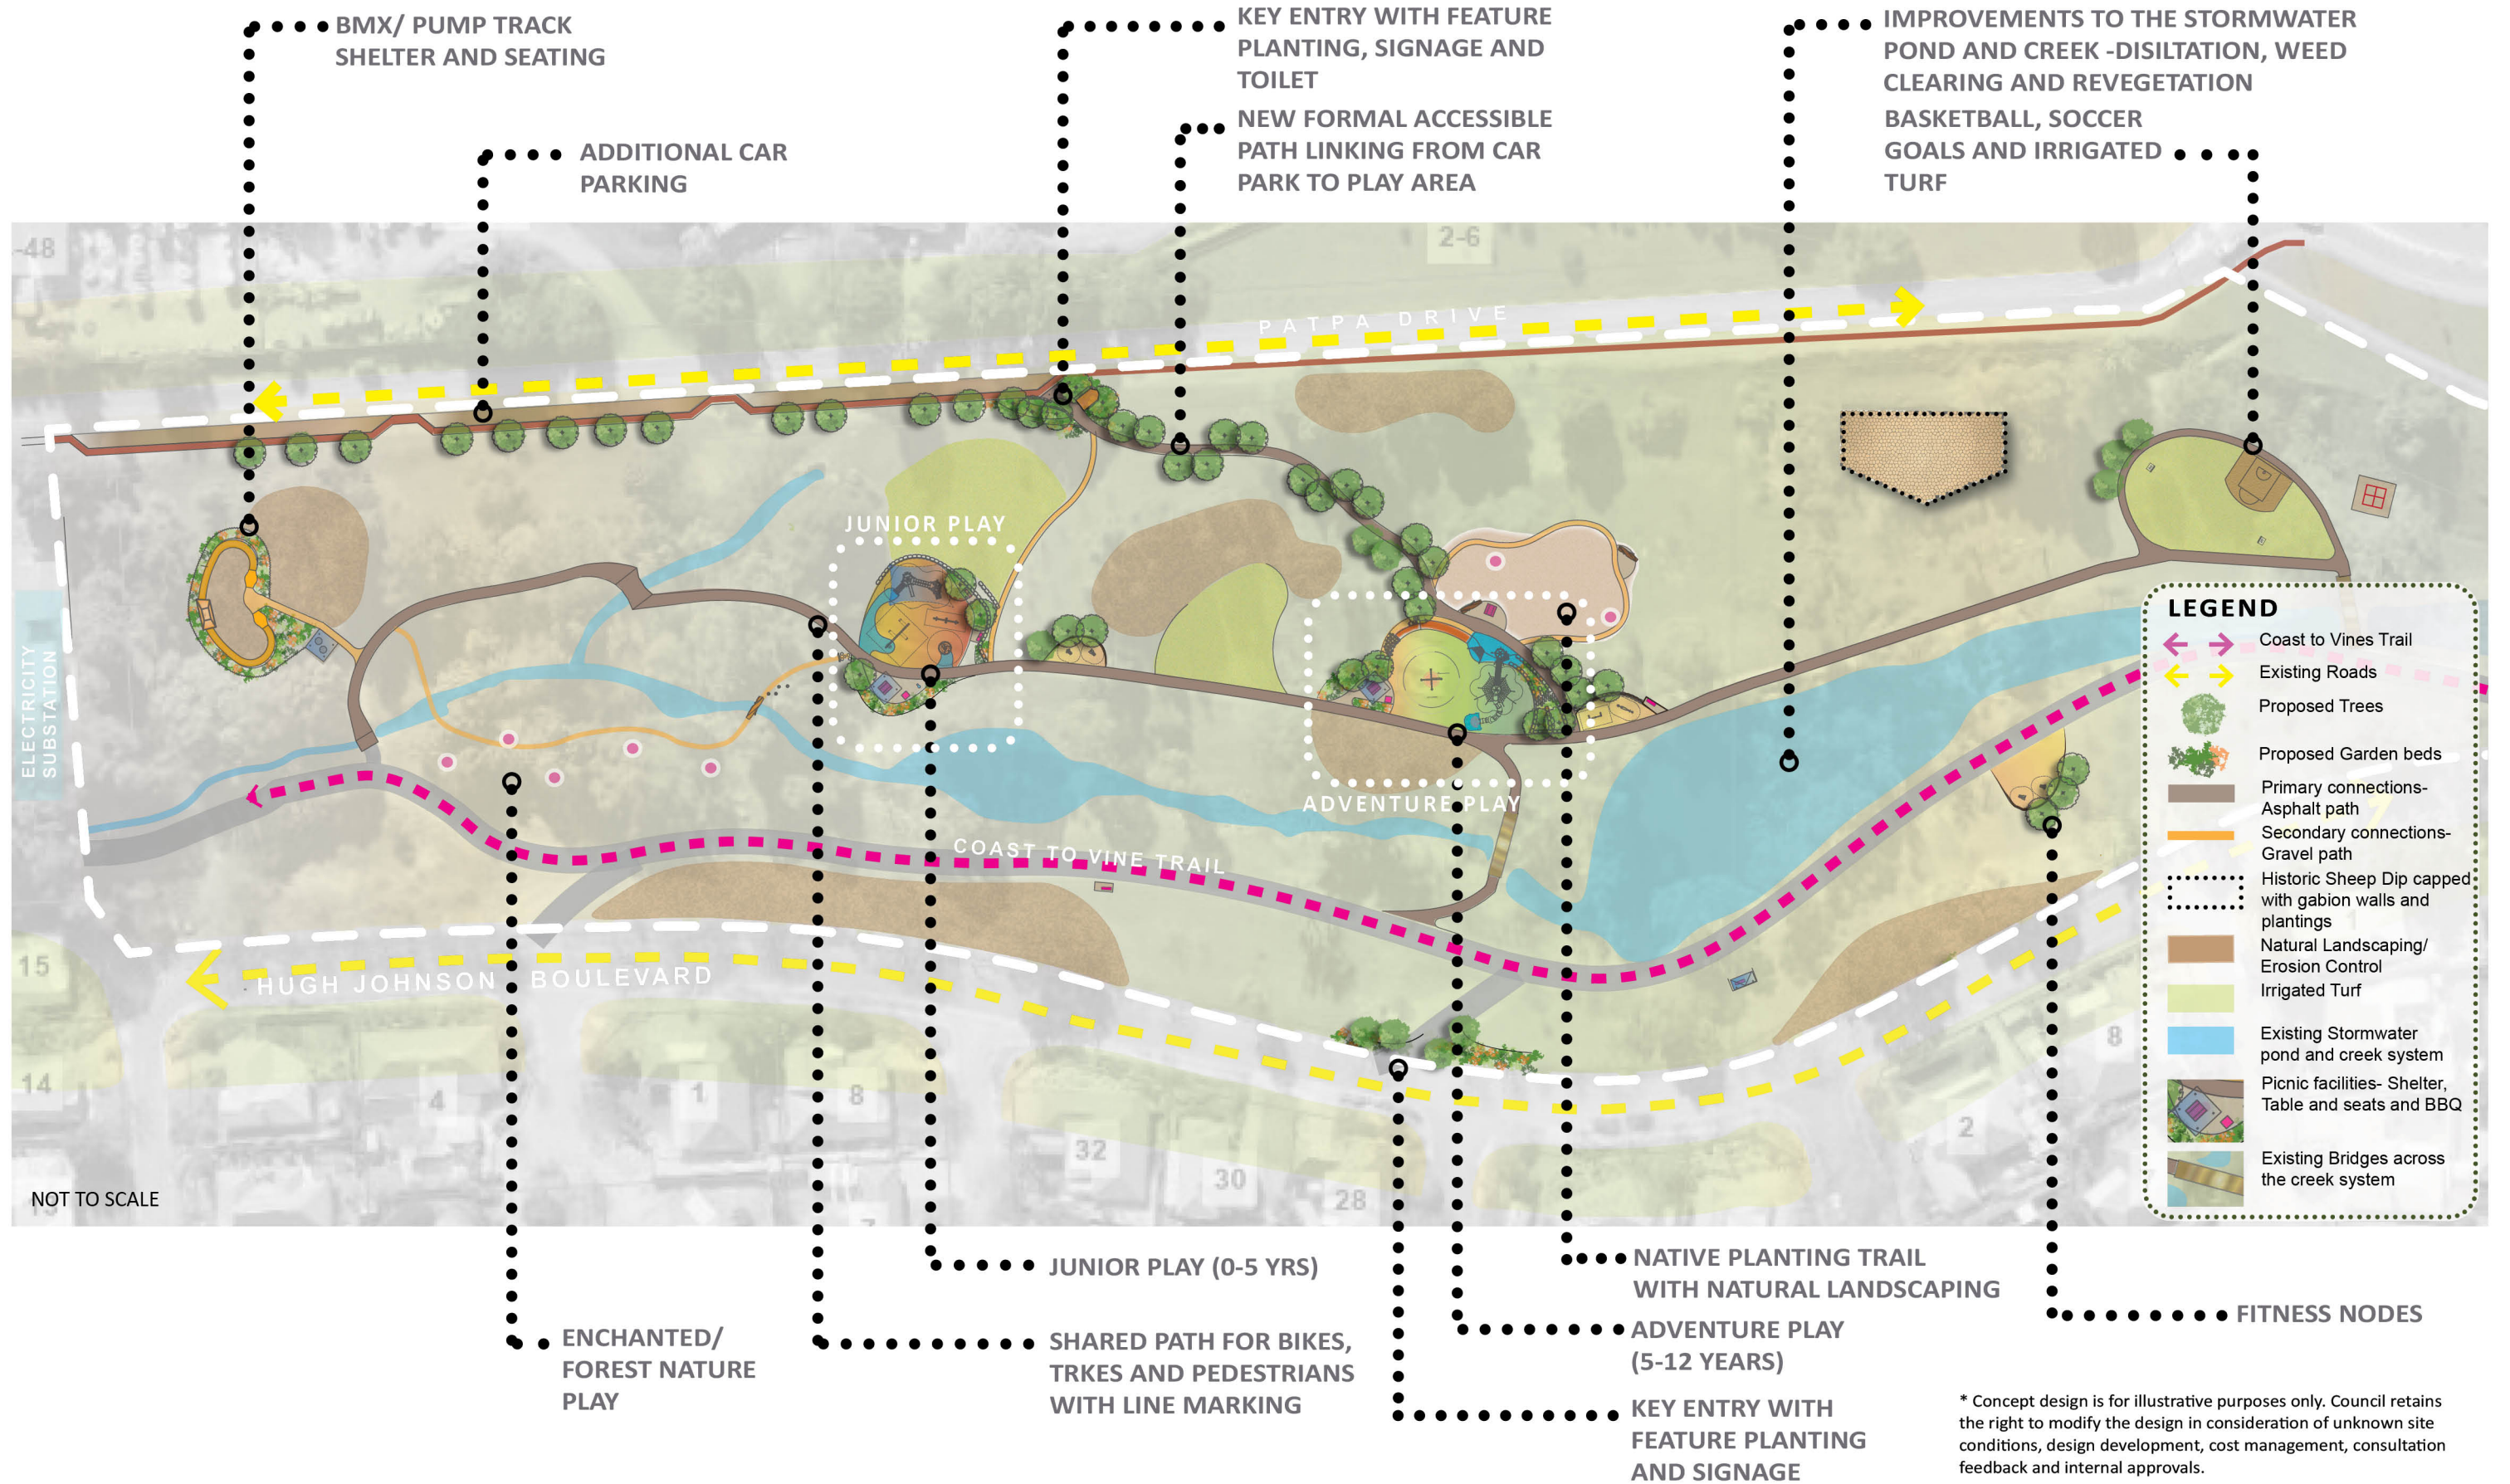

* Concept design is for illustrative purposes only. Council retains the right to modify the design in consideration of unknown site conditions, design development, cost management, consultation feedback and internal approvals.

*Subject to 50% external grant funding / Council approval

HUGH JOHNSON BOULEVARD RESERVE ▶ DRAFT CONCEPT PLAN



@CityofMarion



@CityofMarion



City of Marion



JUNIOR PLAY (0-5 YRS)



TIMBER PLAY UNIT



MULTIPLE SWING UNIT



CAROUSEL



SEE-SAW

ENCHANTED FOREST PLAY




TIMBER GATEWAY



ACORN SEAT




FAIRY HOUSES

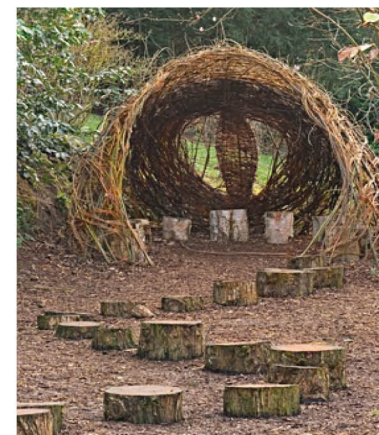

WILLOW HOUSE



GLOW IN DARK STUMPS

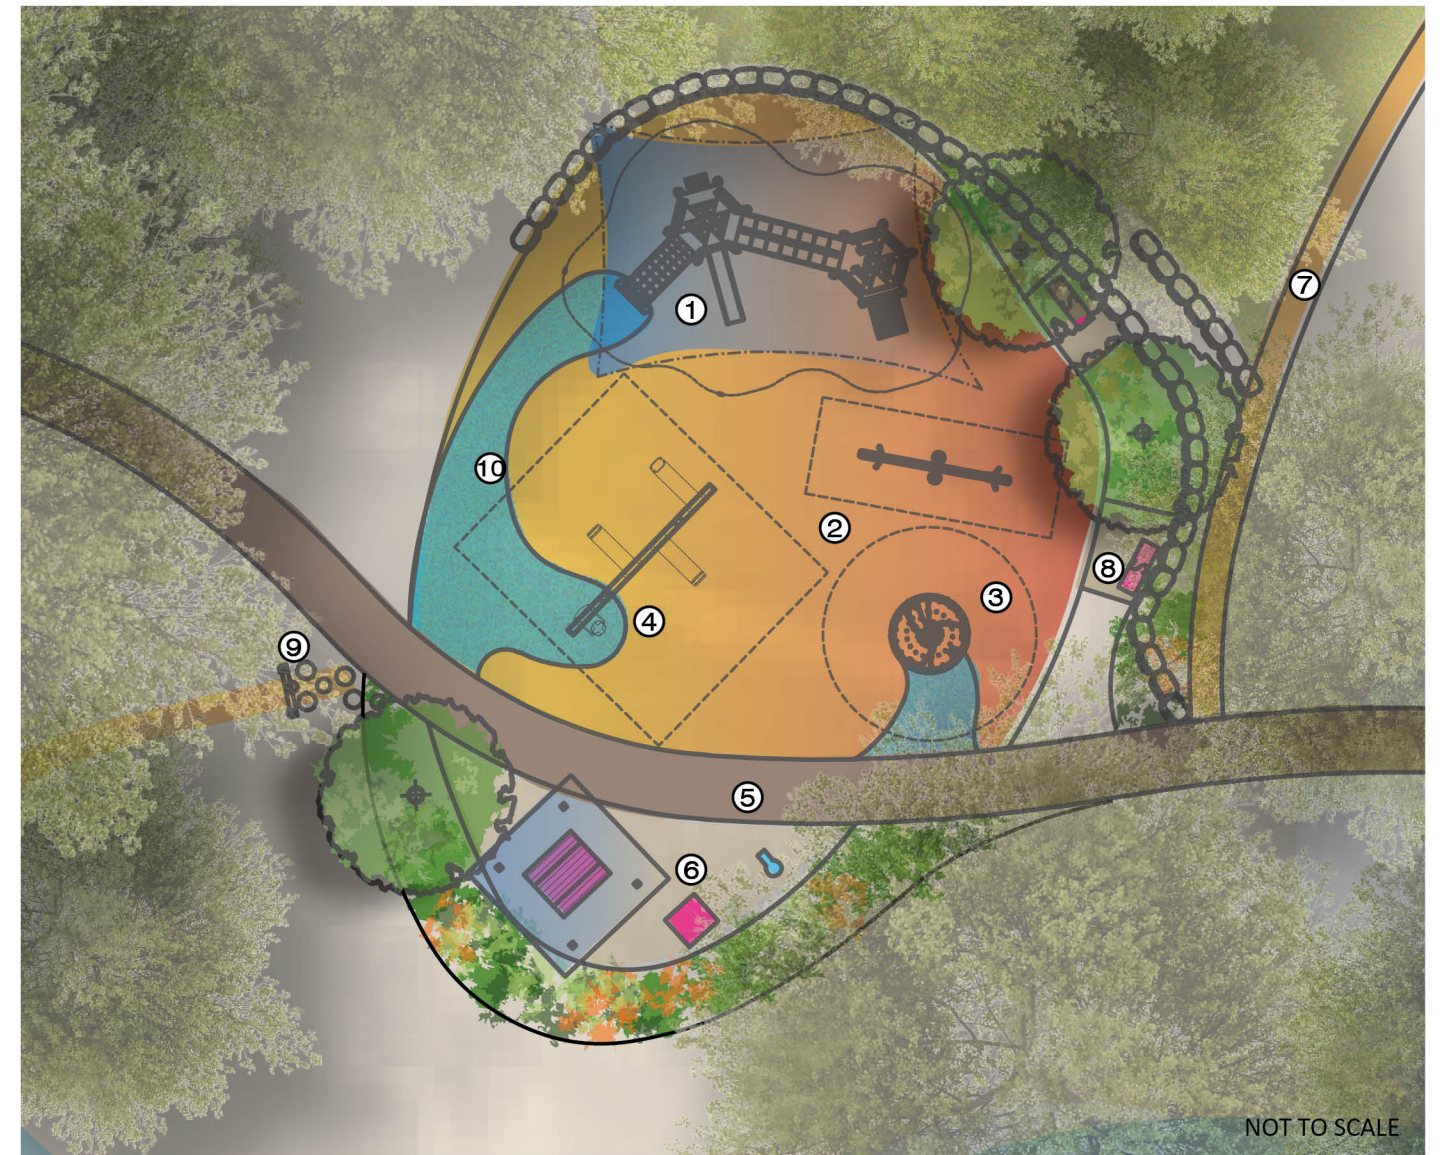

* Concept design is for illustrative purposes only. Council retains the right to modify the design in consideration of unknown site conditions, design development, cost management, consultation feedback and internal approvals.

*Subject to 50% external grant funding / Council approval

LEGEND

- ① Play climbing structure with slide, climbing frame
- ② See-saw Play
- ③ Accessible Carousel
- ④ Swing with baby, toddler and expression seats
- ⑤ Main Formal Pathway linking various play areas in the reserve and to Coast to Vine Trail
- ⑥ Picnic Facilities with shelter, picnic table, BBQ and drinking fountain
- ⑦ Secondary path connecting to Main Entry and Public Toilets
- ⑧ Terraced seating
- ⑨ Entry to the Enchanted Forest
- ⑩ Accessible rubber pavement

HUGH JOHNSON BOULEVARD RESERVE ▶ JUNIOR PLAY AREA



@CityofMarion



@CityofMarion



City of Marion



ADVENTURE PLAY (5-12 YRS)



MULTI PLAY UNIT



PIVOT ROTATING SWINGS



CLIMBING WALL



CLIMBING FRAME



* Concept design is for illustrative purposes only. Council retains the right to modify the design in consideration of unknown site conditions, design development, cost management, consultation feedback and internal approvals.
 *Subject to 50% external grant funding / Council approval

NATURE TRAIL



GRASSLAND SEATING NOOKS



TIMBER SCULPTURES/ NATURE TRAIL

OTHER PLAY OPPORTUNITIES



BMX/ PUMP TRACK



BASKETBALL

- LEGEND**
- ① Adventure Play climbing structure with slide
 - ② Pivot Swing
 - ③ Climbing wall
 - ④ Seating nooks in grassland with view of the reserve
 - ⑤ Main Formal Pathway linking various play areas in the reserve and to Coast to Vine Trail
 - ⑥ Picnic Facilities with shelter, picnic table, BBQ and drinking fountain
 - ⑦ Secondary path through the native grassland
 - ⑧ Climbing timber stumps
 - ⑨ Climbing boulders

HUGH JOHNSON BOULEVARD RESERVE ► ADVENTURE PLAY AREA

