



TYPICAL ROUNDABOUT SURROUND CROSS-SECTION

Not to Scale

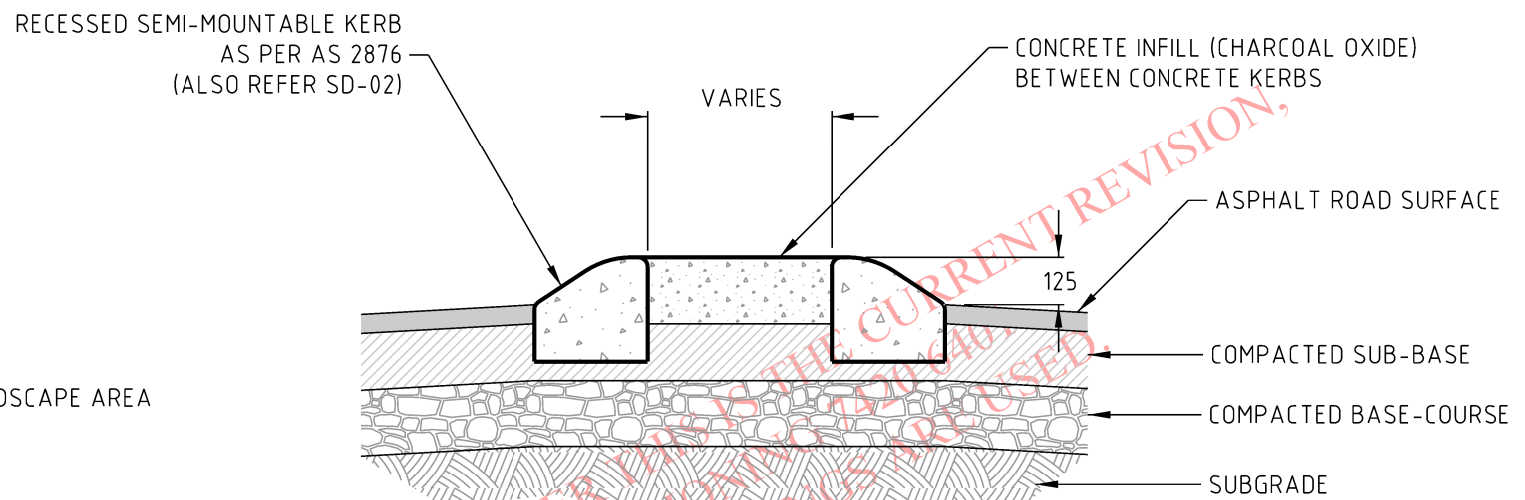

**TYPICAL (PREFERRED) SPLITTER ISLAND & TRAFFIC ISLAND DETAIL
WITH RECESSED SEMI-MOUNTABLE KERB**

Not to Scale

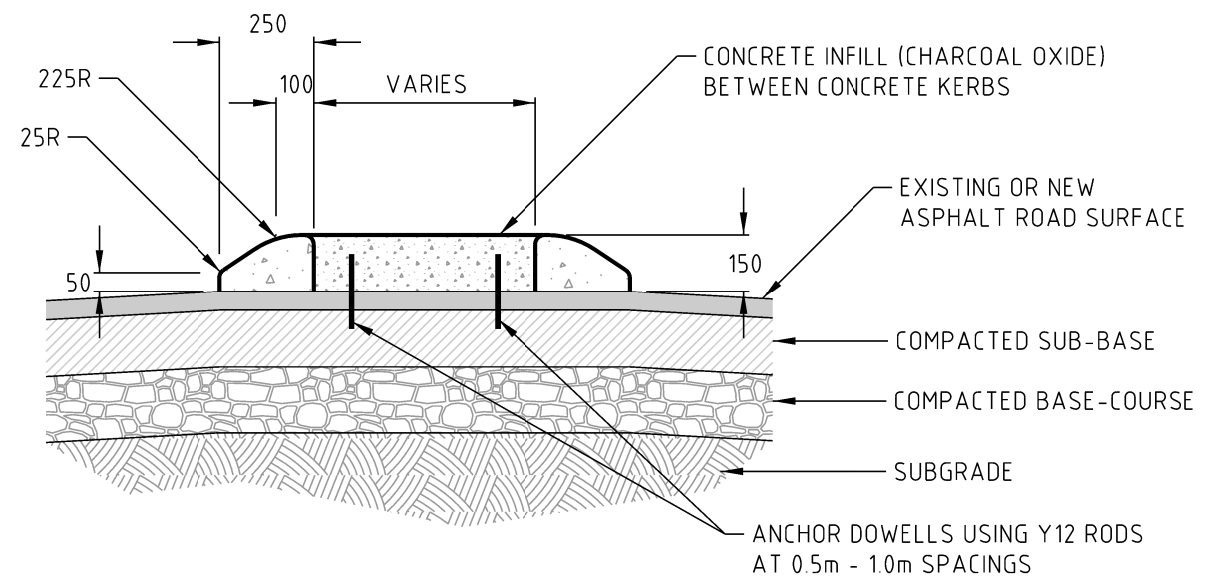

**ALTERNATIVE SPLITTER ISLAND & TRAFFIC ISLAND DETAIL
WITH KERB SURROUND CAST ON TOP OF FINISHED ROAD SURFACE**

Not to Scale

ALL DIMENSIONS ARE IN MILLIMETRES UNLESS OTHERWISE SHOWN



THE CORPORATION OF THE CITY OF MARION

**TYPICAL ROUNDABOUT CONSTRUCTION DETAILS
FOR CENTRAL, SPLITTER & TRAFFIC ISLANDS**

Drawn : A.M.D

Date : 31 June 2007

Approved :

Last Revised : 11 July 2018

Ref. No. : SD-11